

160/6/04/01 (35)

27th November, 1991

W.B.C.T. Consultants Ltd.,  
[REDACTED]

Attention: [REDACTED] Your Ref: 11063

Dear Sir,

Re: Minor Modifications to Proposed Crushing Plant - Pioneer Concrete  
- Wellington Road, Lysterfield.

It is advised that the amended plan submitted and showing minor modifications to the proposed crushing plant at the above premises is satisfactory and approved subject to compliance with Planning Permit KNX 1892, issued for the plant on the 7th February, 1990.


Town Planning Approval is endorsed on th plan returned herewith and it is now in order to apply to the Building Department for the necessary Building Approval.

Yours faithfully,


A. P. ATKINS,  
TOWN PLANNER.  
HP:BL329/17

Encl




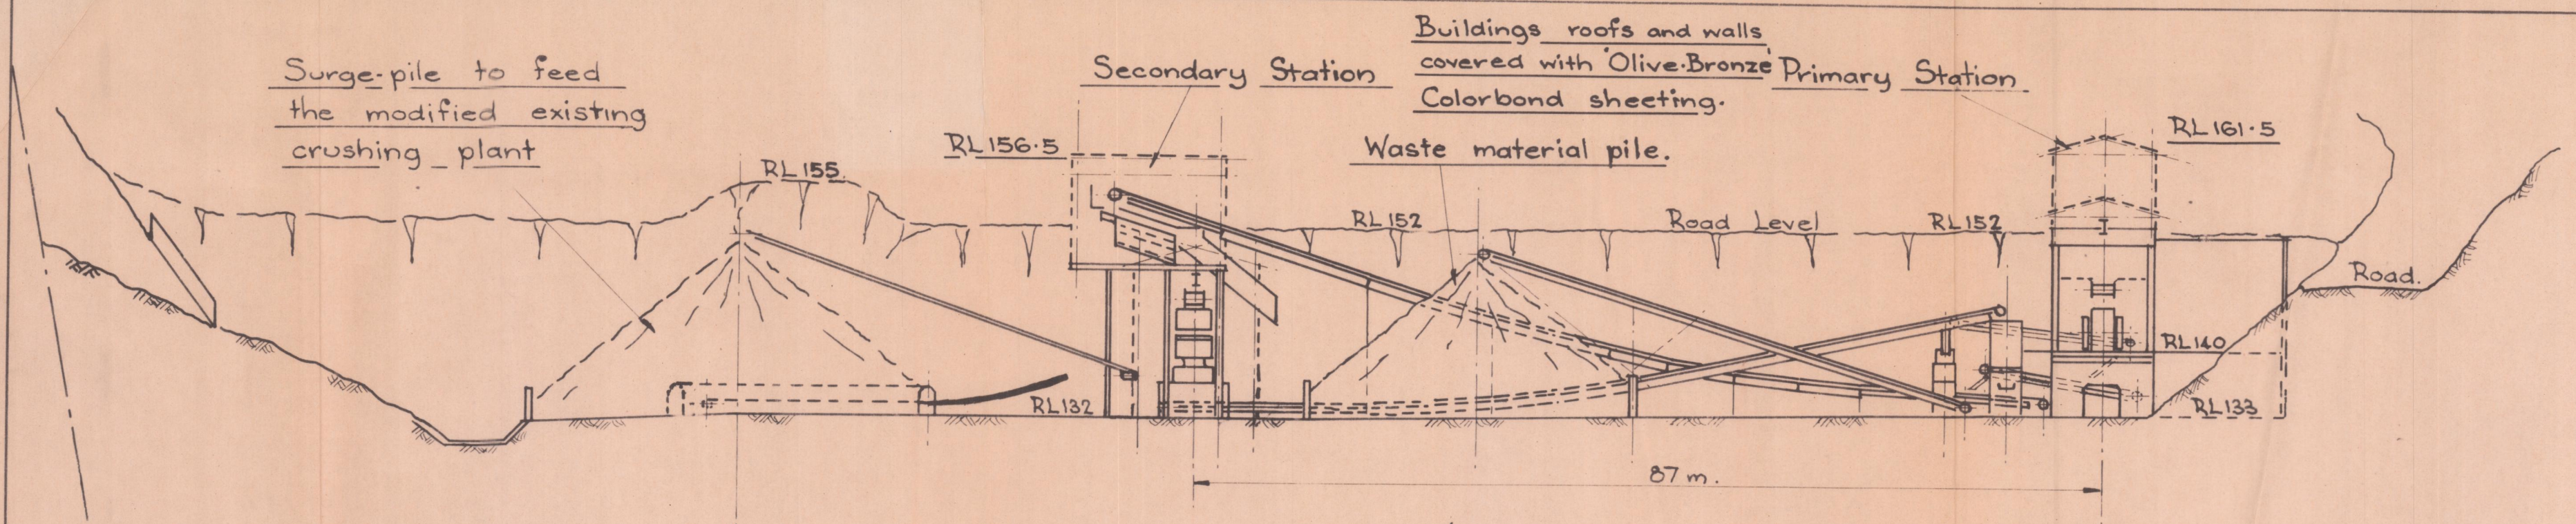


ELEVATION VIEW 'A-A'  
PROJECT FIRST STAGE

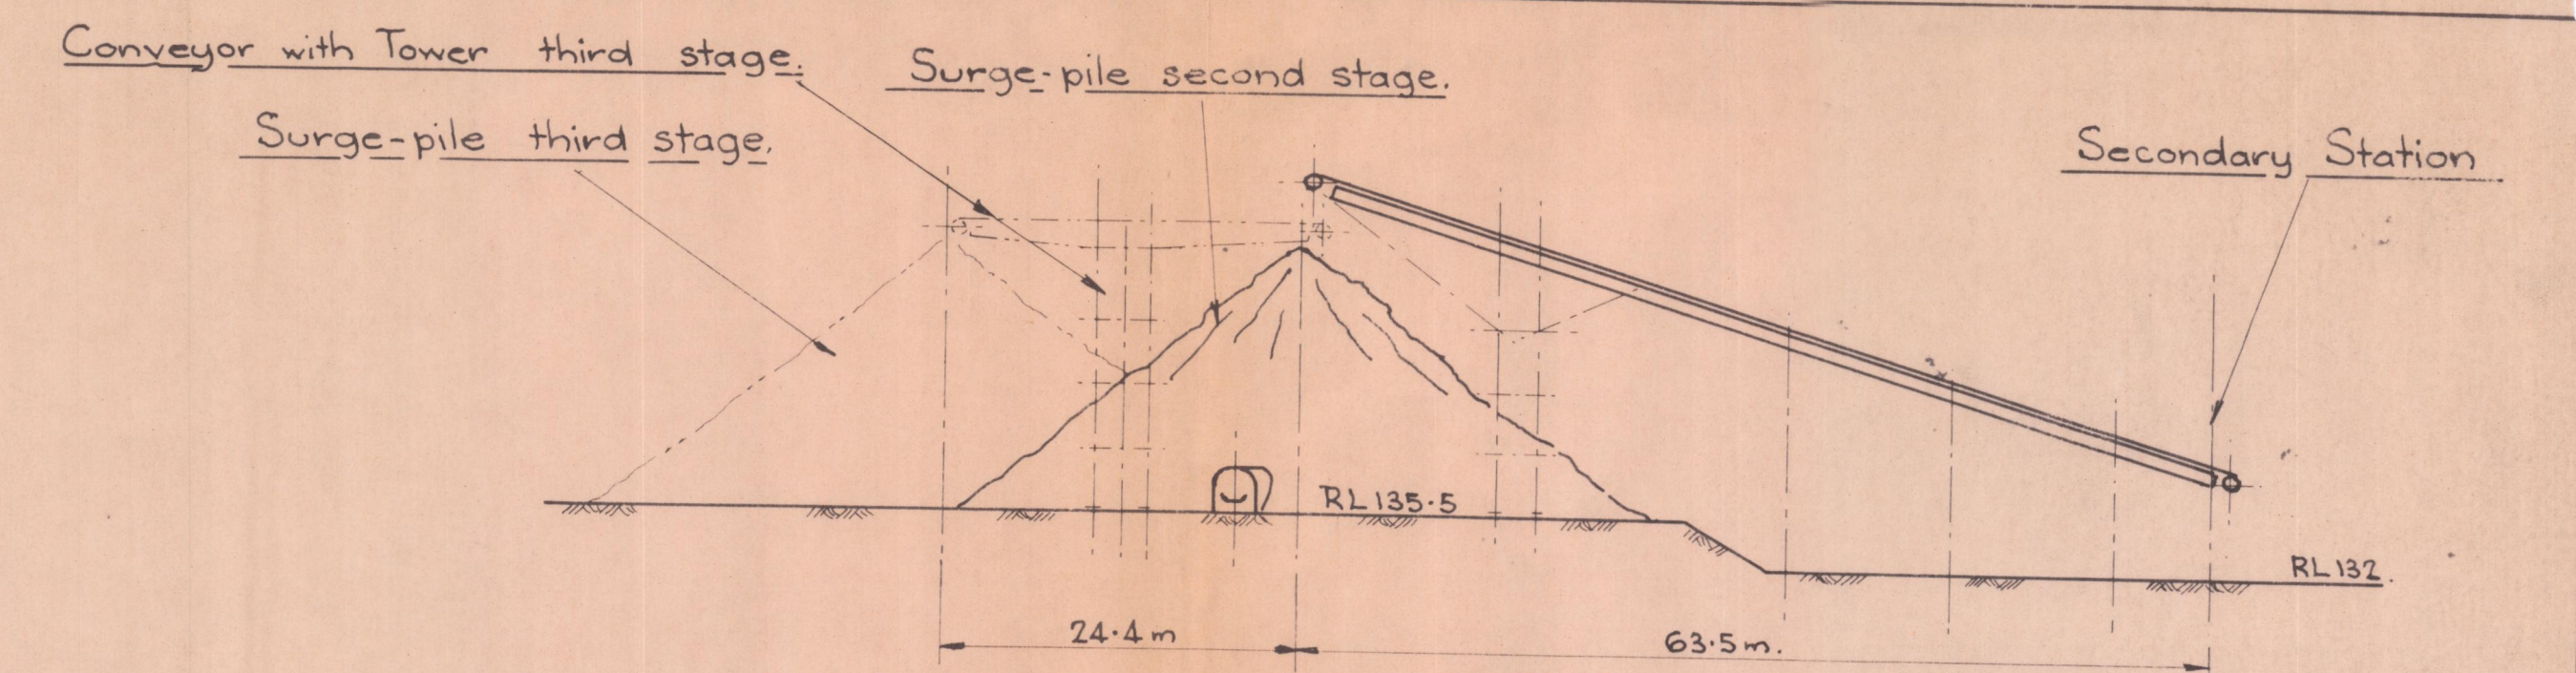


ELEVATION VIEW 'B-B'  
PROJECT SECOND STAGE

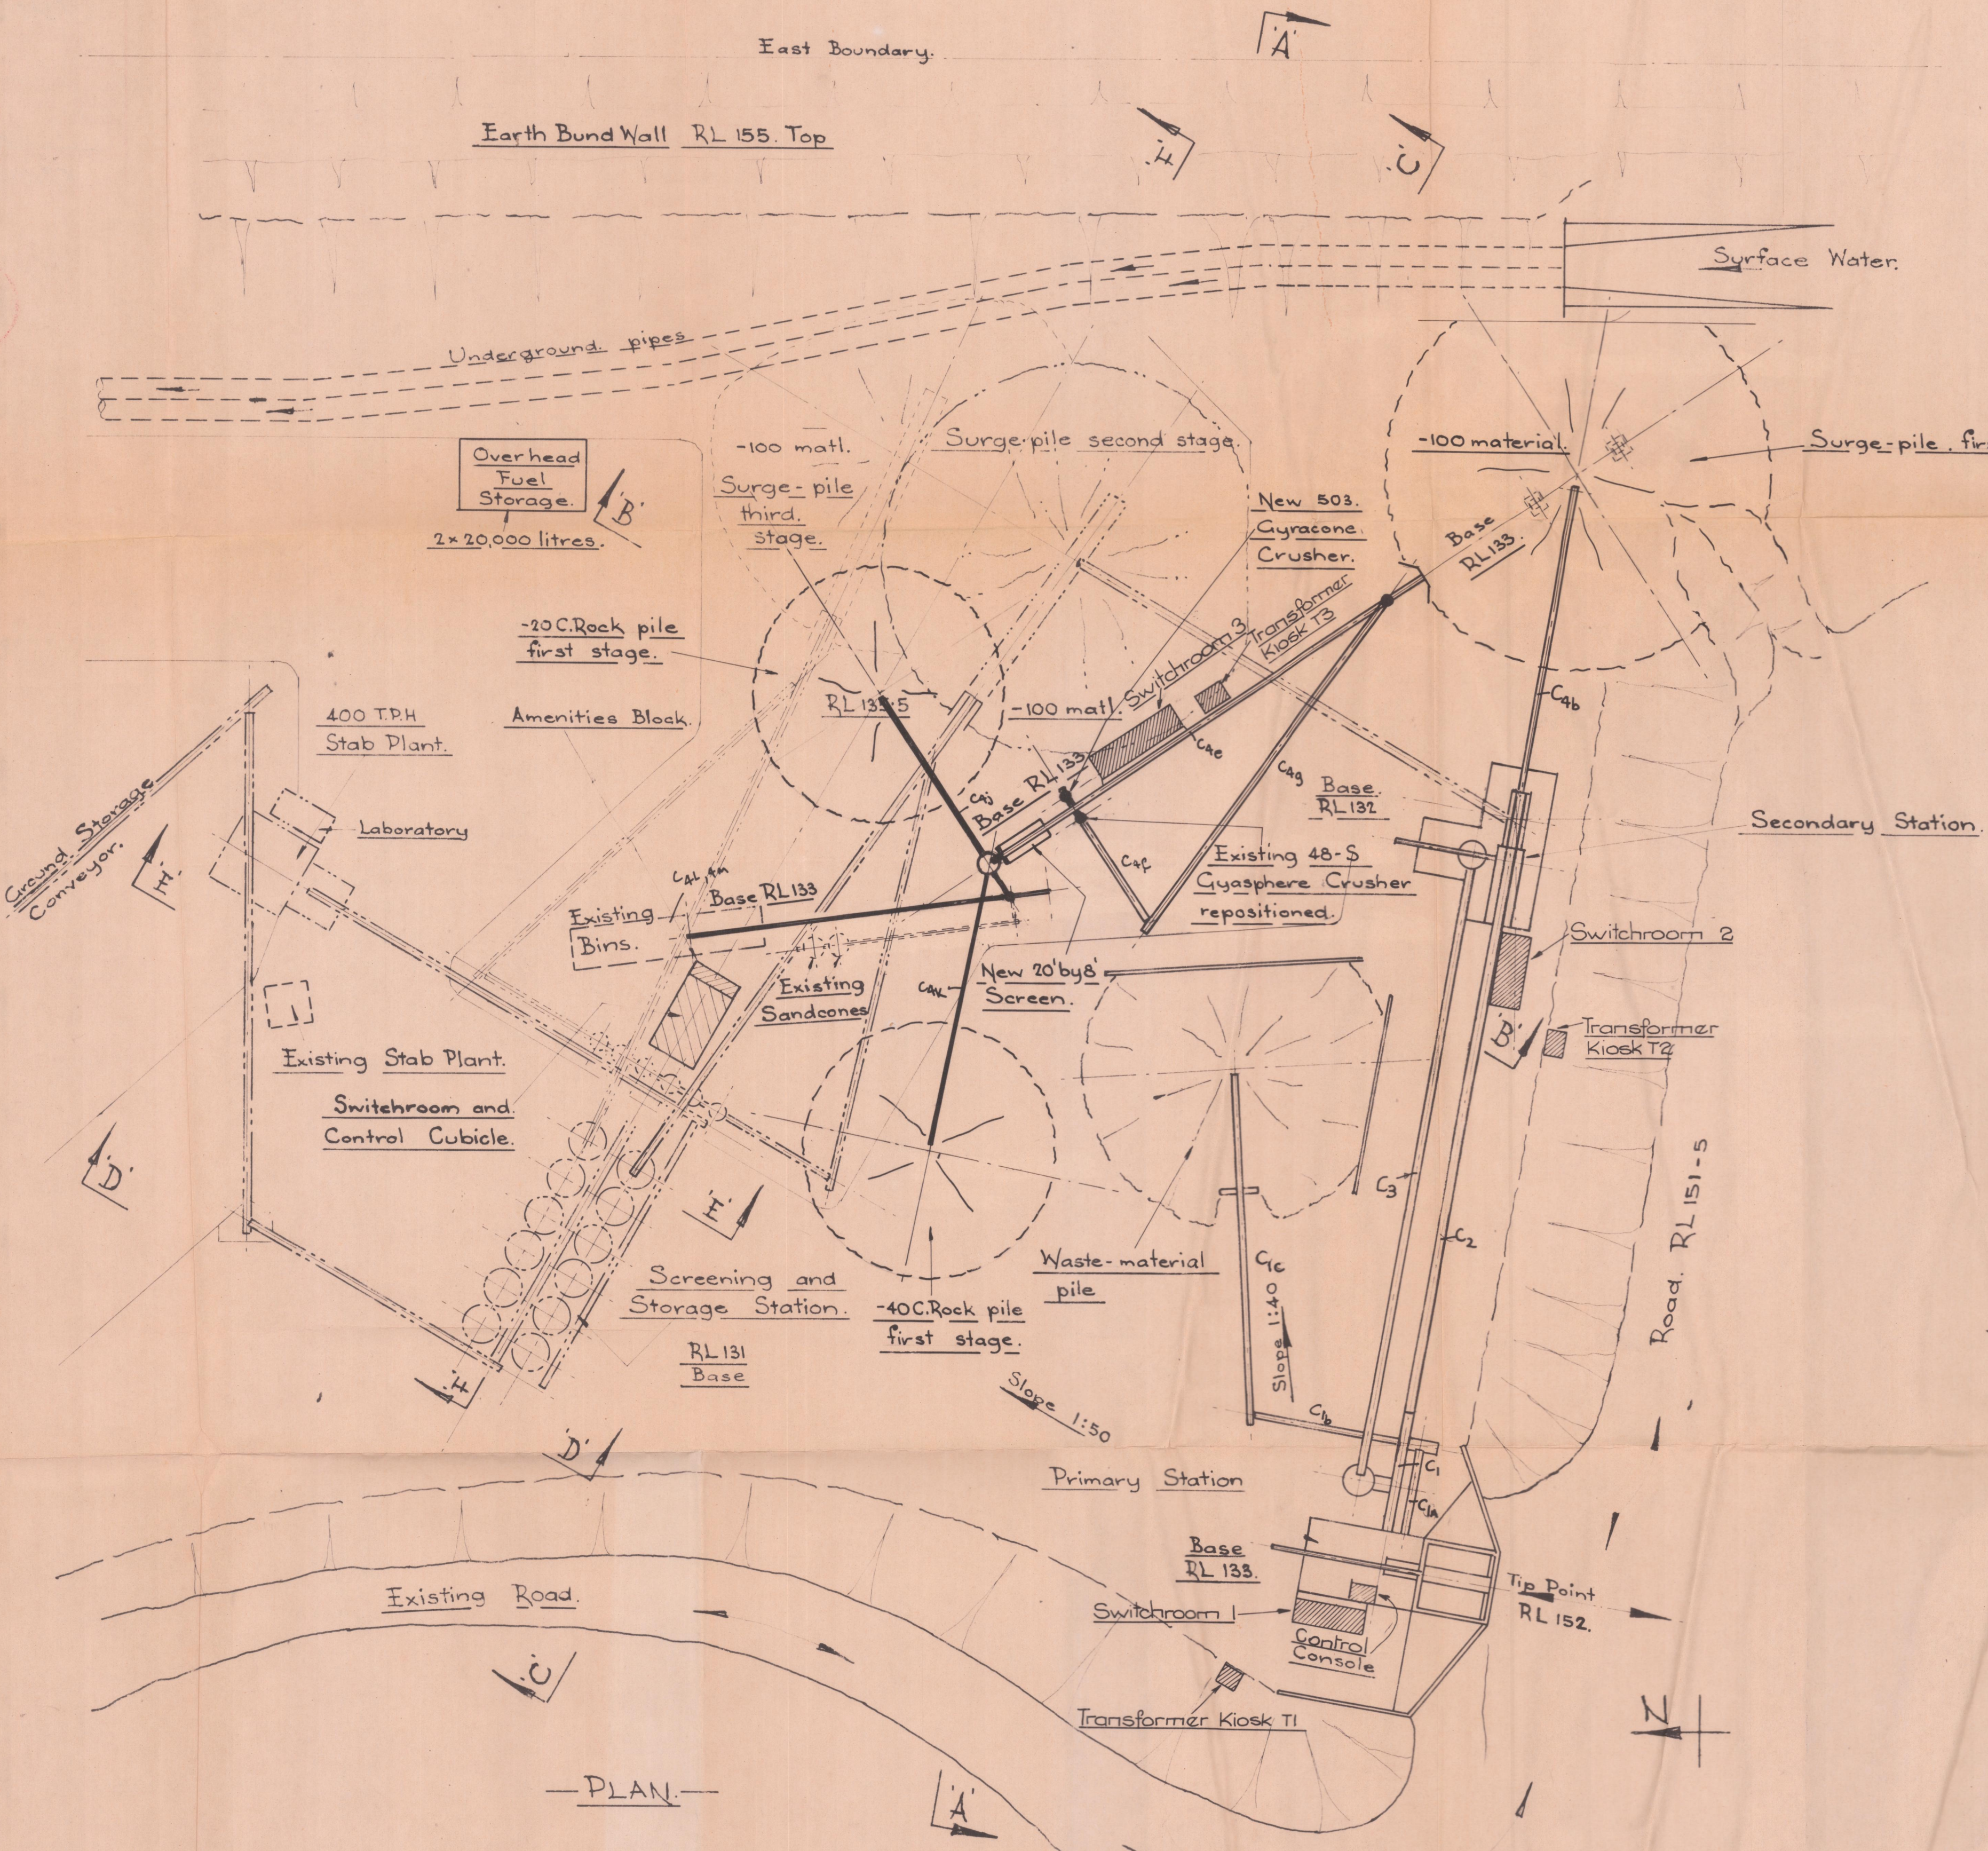

PLAN

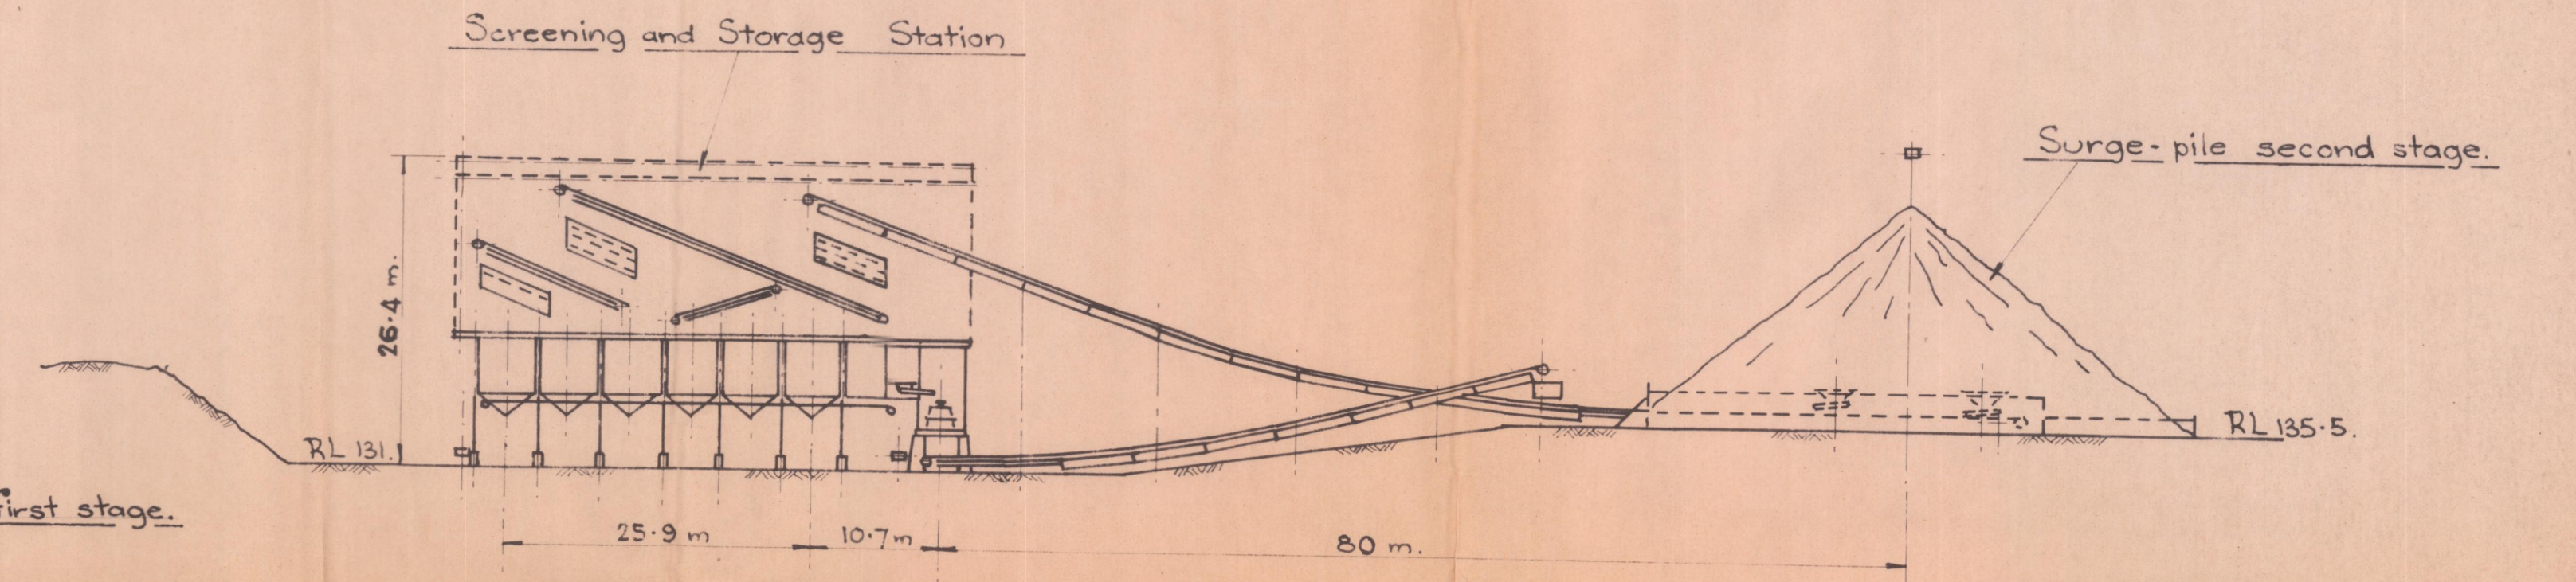


ELEVATION VIEW 'C-C'  
PROJECT SECOND STAGE

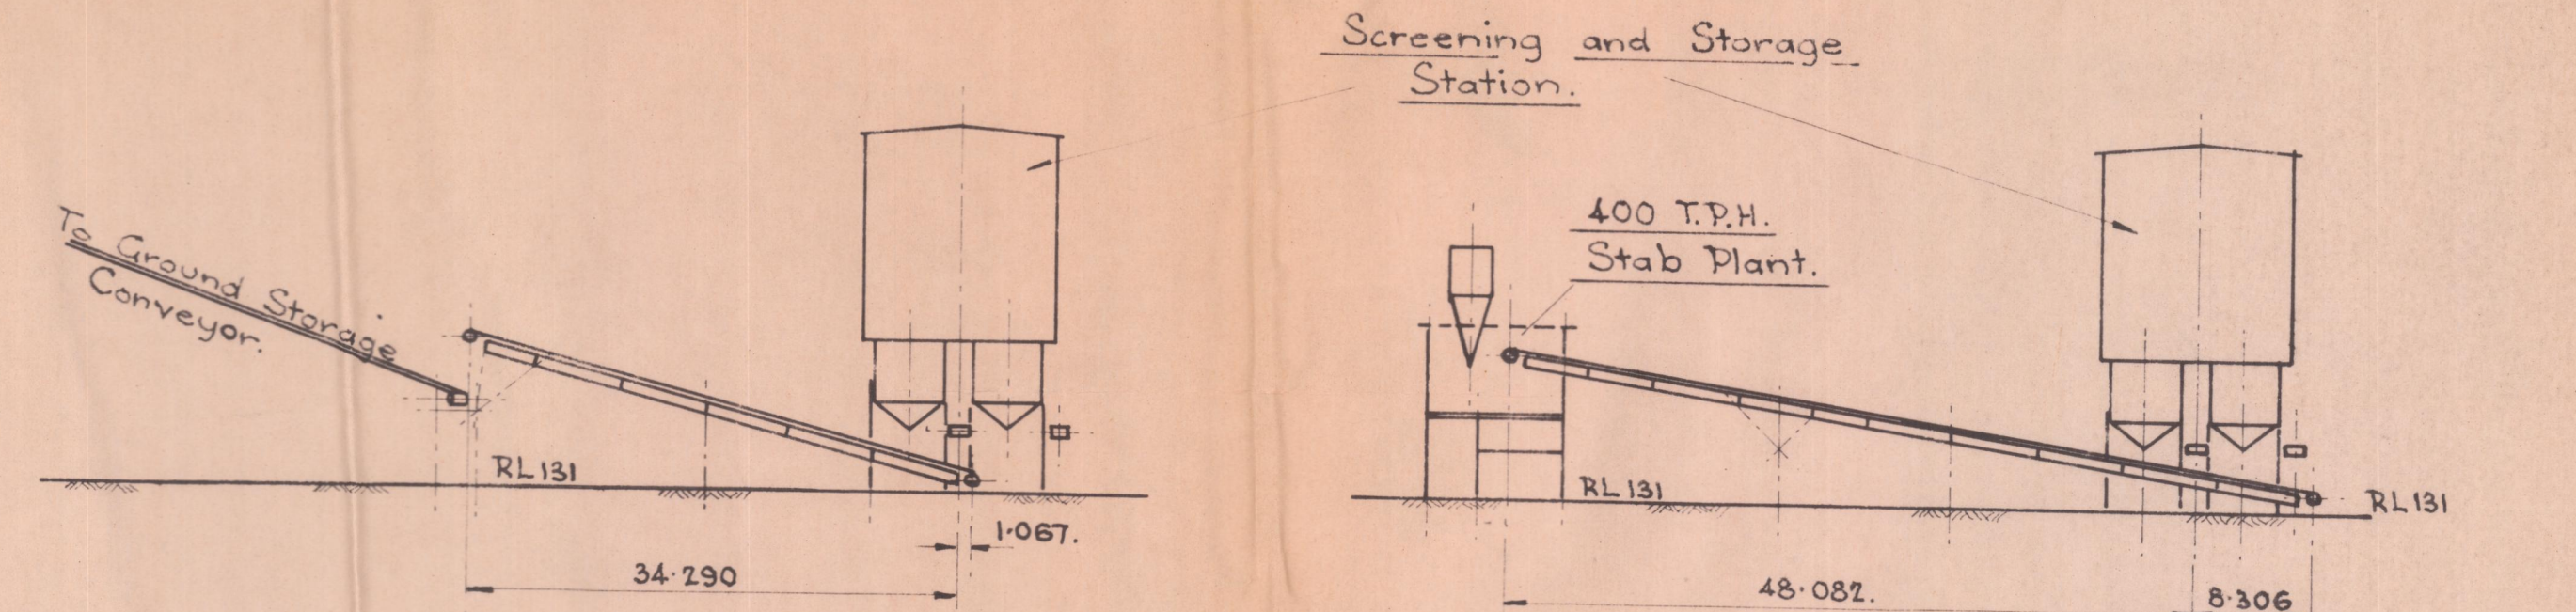

ELEVATION VIEW 'D-D'  
PROJECT SECOND STAGE

ELEVATION VIEW 'E-E'  
PROJECT SECOND STAGE

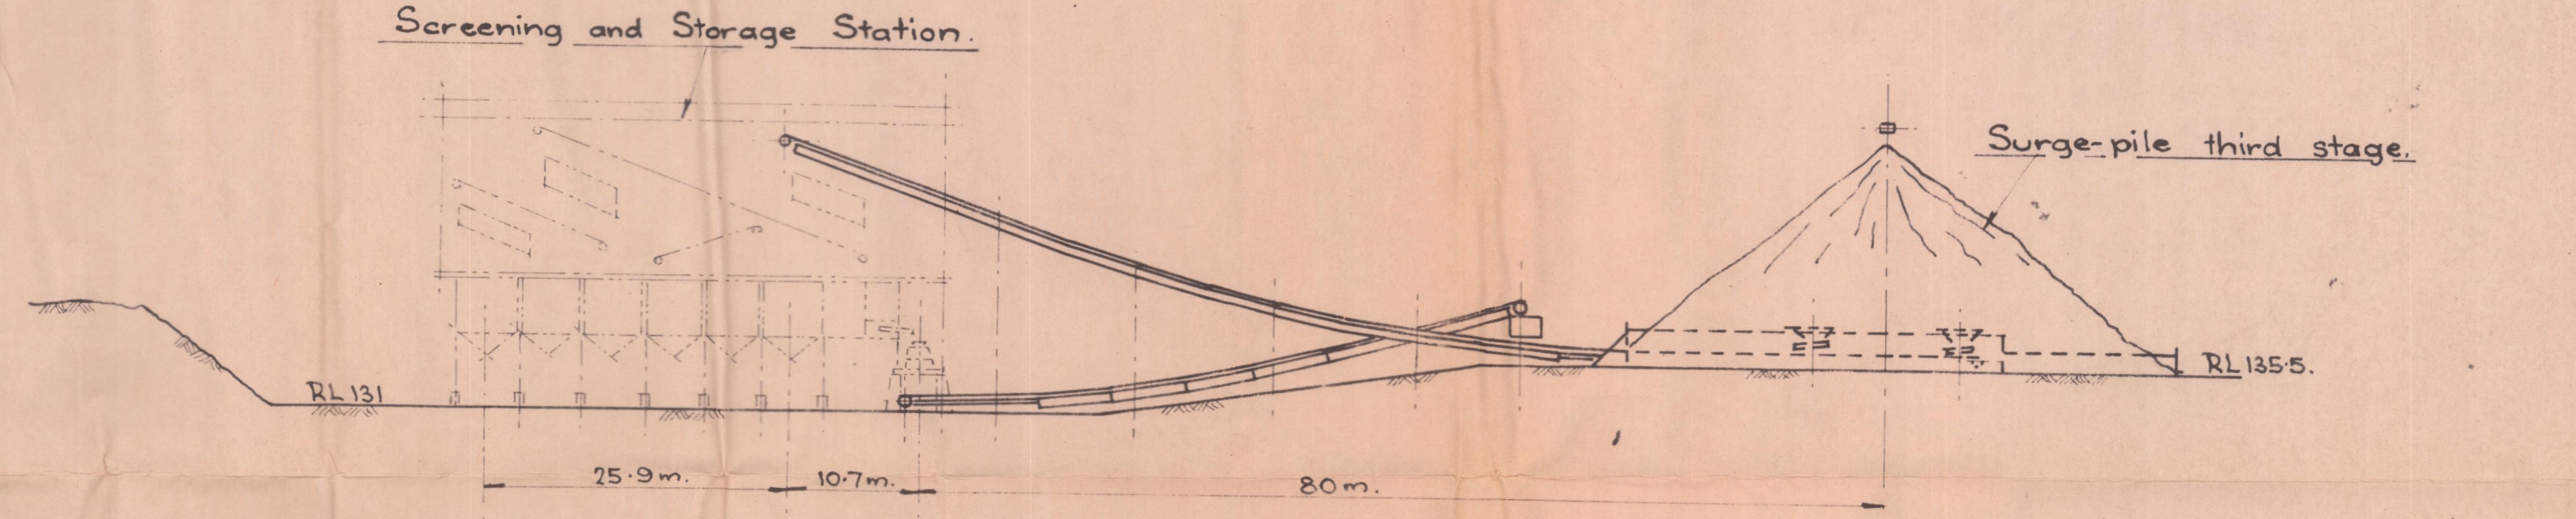

ELEVATION VIEW 'F-F'  
PROJECT THIRD STAGE

This copied document is made available for the sole purpose of enabling its consideration and review as part of a planning process under the Planning and Environment Act 1987. The document must not be used for any purpose which may breach any copyright.

Switchrooms 1,2,3 & Transformer Kiosks T1, T2, T3 ADDED 20/1/91.

Cut a/cn shown on plan L-024 Section 8-8  
Existing Plant modifications RL's raised for First Stage. 3.8.89  
20.12.90

11063

**PIONEER CONCRETE (VIC) PTY. LTD.**

— LYSTERFIELD - QUARRY —

SCALE 1:500

DRAWN [REDACTED]

DATE 7.4.87

DRAWING NUMBER

**L-018/2**



13

**KNOX PLANNING SCHEME**  
 This plan is approved subject to the conditions as set out in Town Planning Permit No. 1092 dated 7.3.75 1975.  
 The approval is given only in so far as it is required under the provisions of the Knox Planning Scheme as at the above date, and does not obviate the need for compliance with any Statute, Regulations, or any applicable By-Laws affecting the site.  
 Approved: \_\_\_\_\_  
 Date: 27.11.91 Ref: 160/6/104/6



35

This copied document is made available for the sole purpose of enabling its consideration and review as part of a planning process under the Planning and Environment Act 1987. The document must not be used for any purpose which may breach any copyright.

ROBERT CONCRETE WORKS LTD  
 100/102  
 100/102  
 100/102  
 100/102