

STREET PROFILES

3.3 Typical Street 15.6m

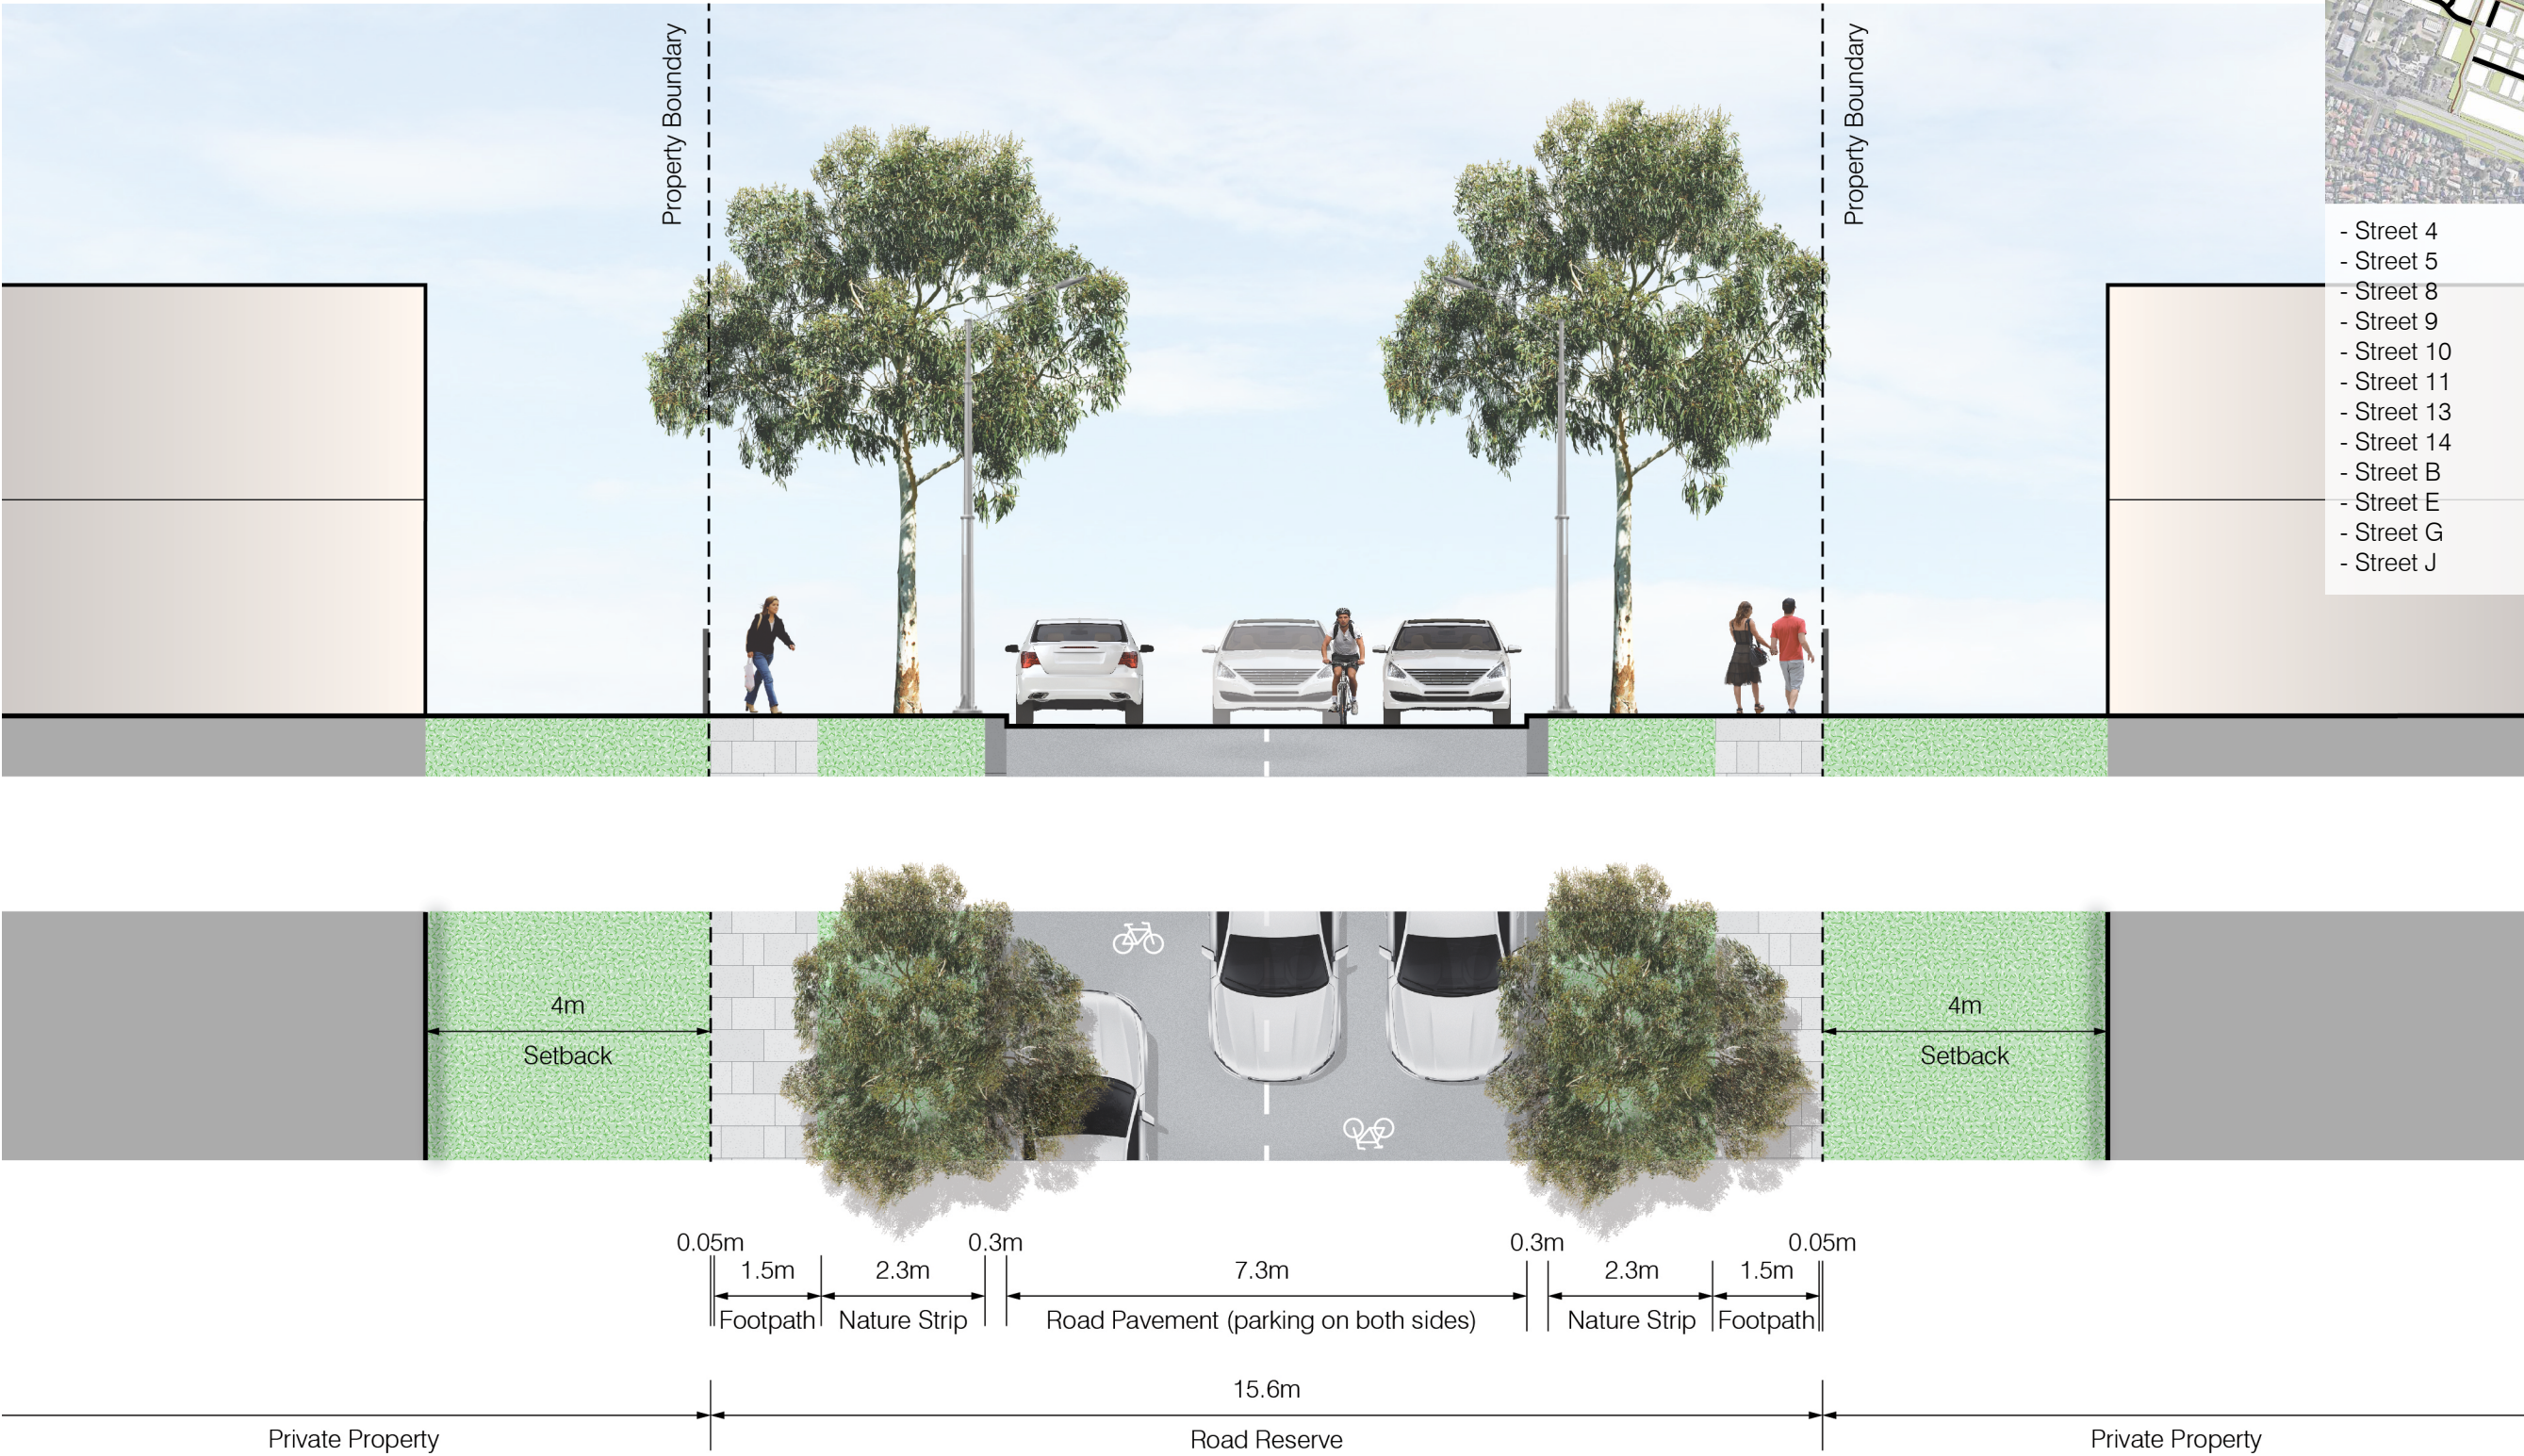


Figure 18: Typical Street 15.6m Profile



STREET PROFILES

3.4 Typical Street 14m

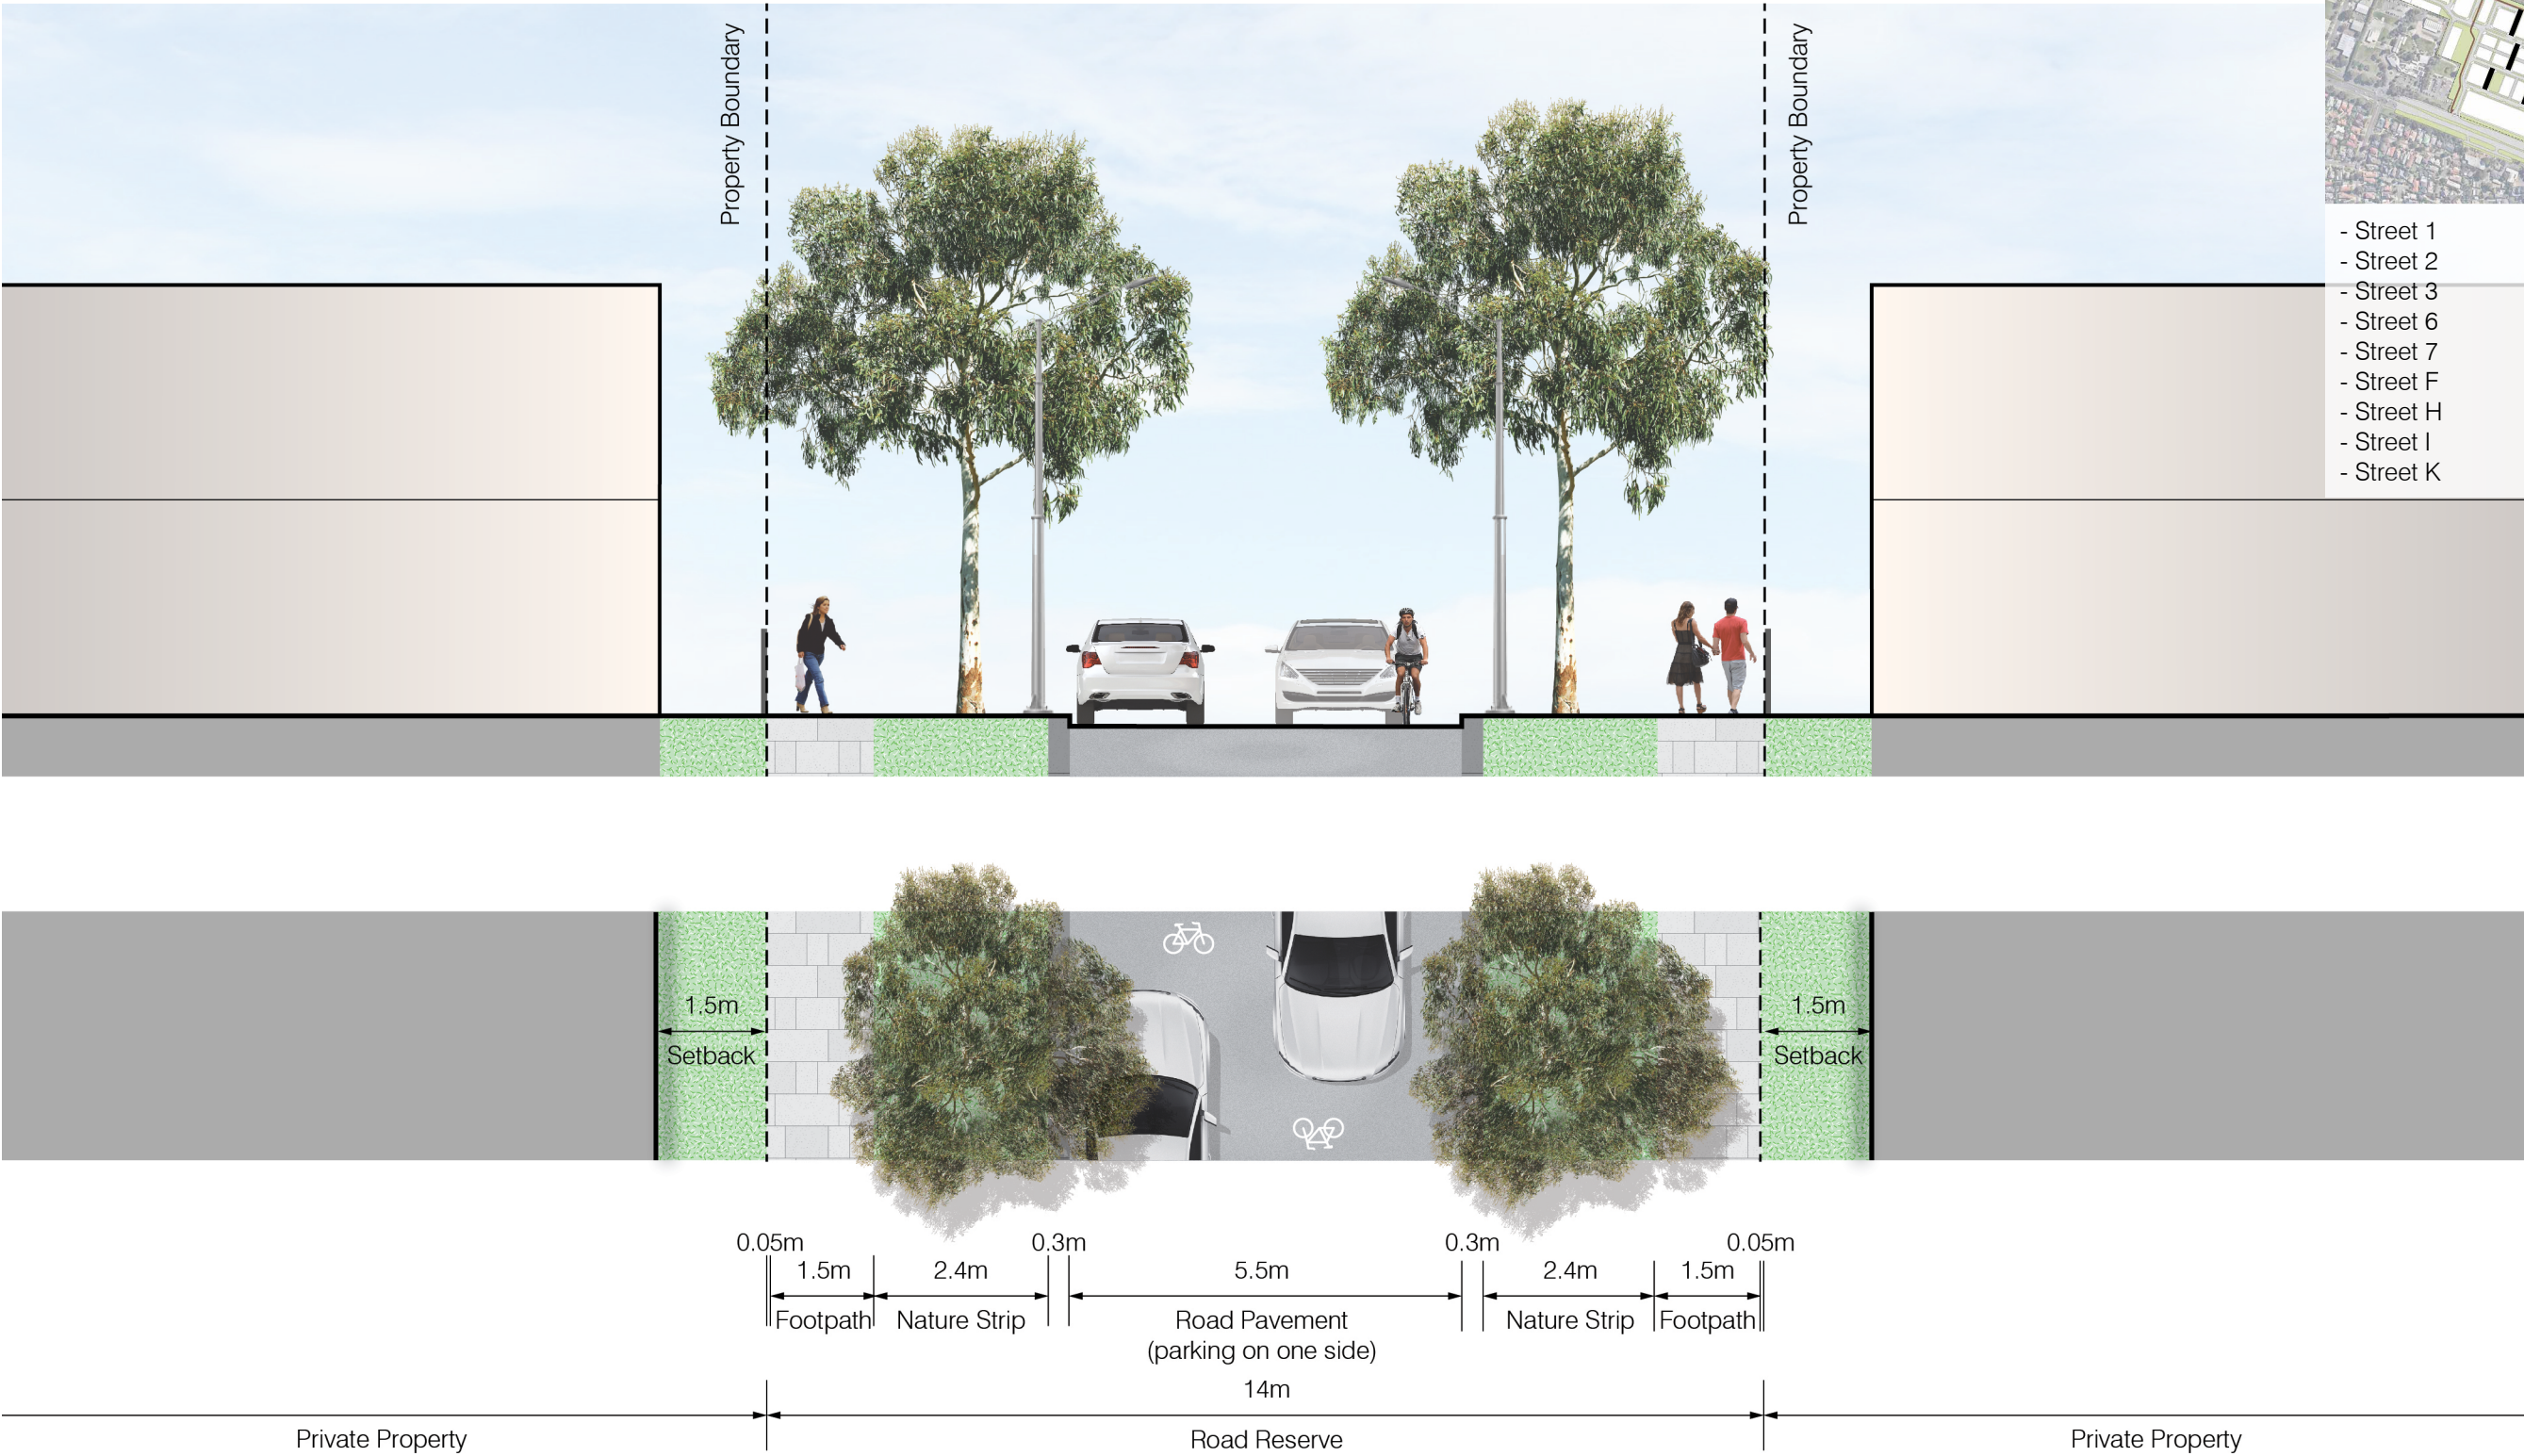


Figure 19: Typical Street 14m Profile