

STREET PROFILES

3.5 Mixed-Use Interface Street

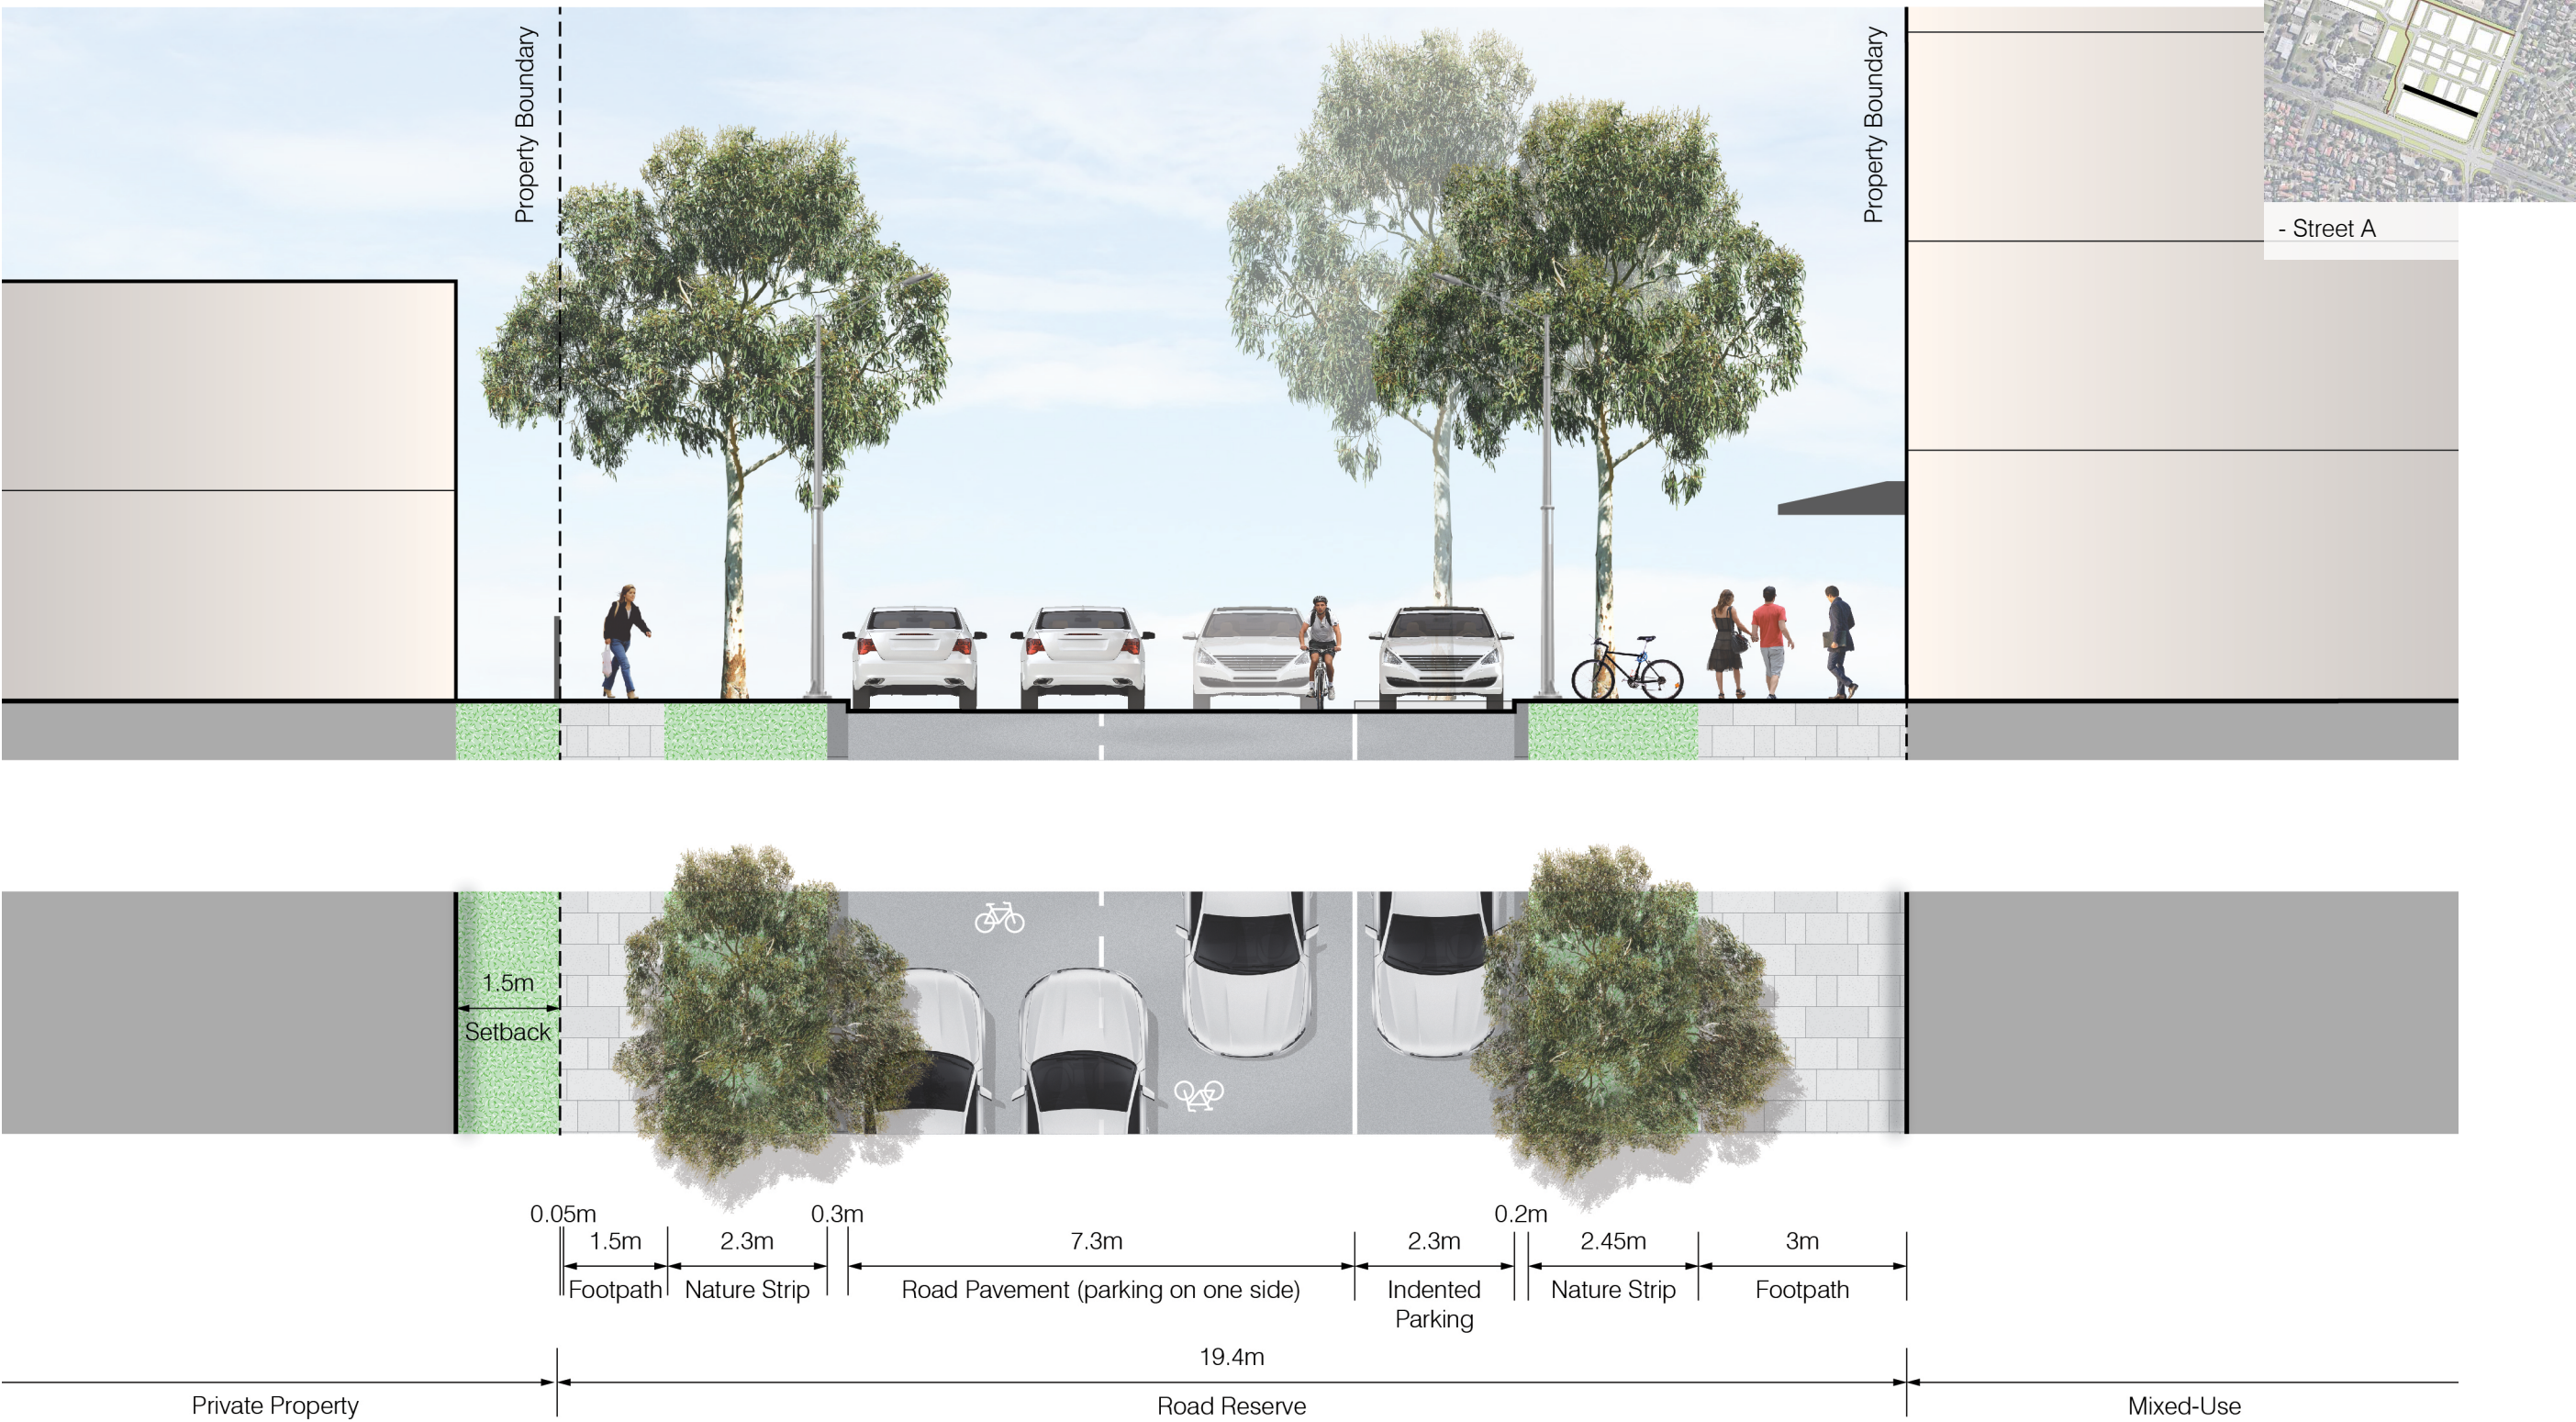


Figure 20: Mixed-Use Interface Street Profile



STREET PROFILES

3.6 Fairhills High School Southern Interface Street

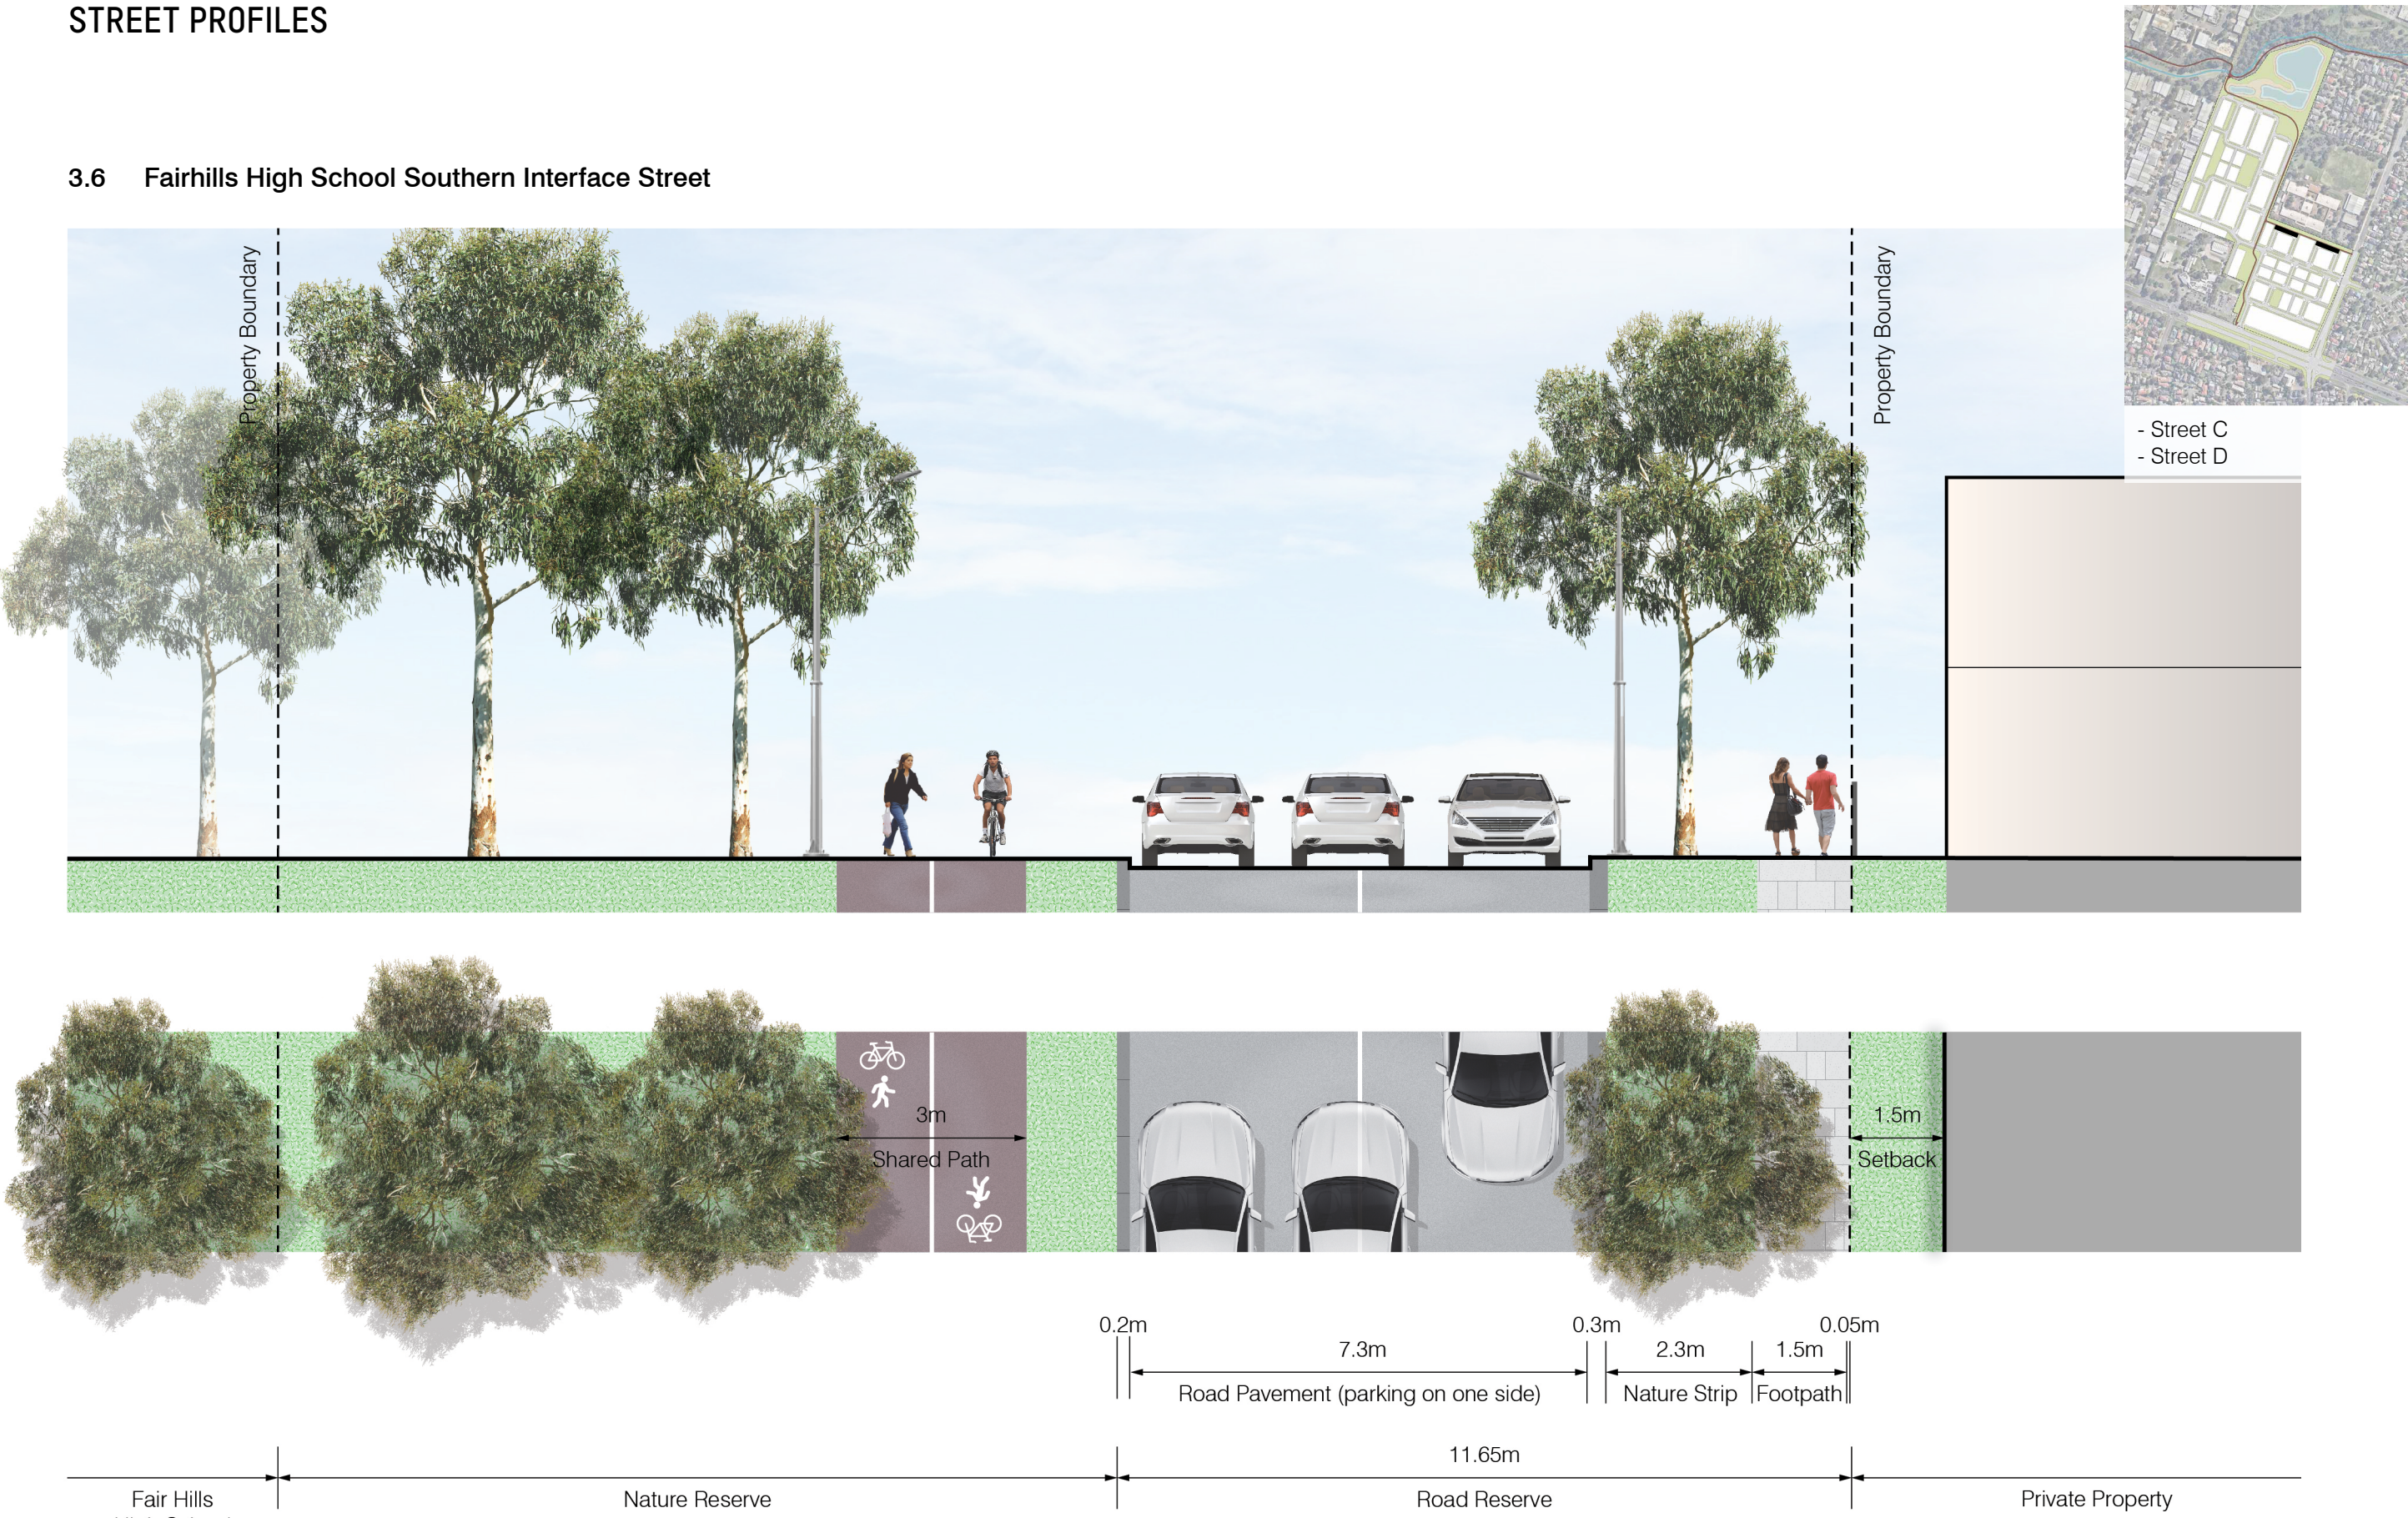


Figure 21: Fairhills High School Southern Interface Street



STREET PROFILES

3.7 Fairhills High School Western Interface Street

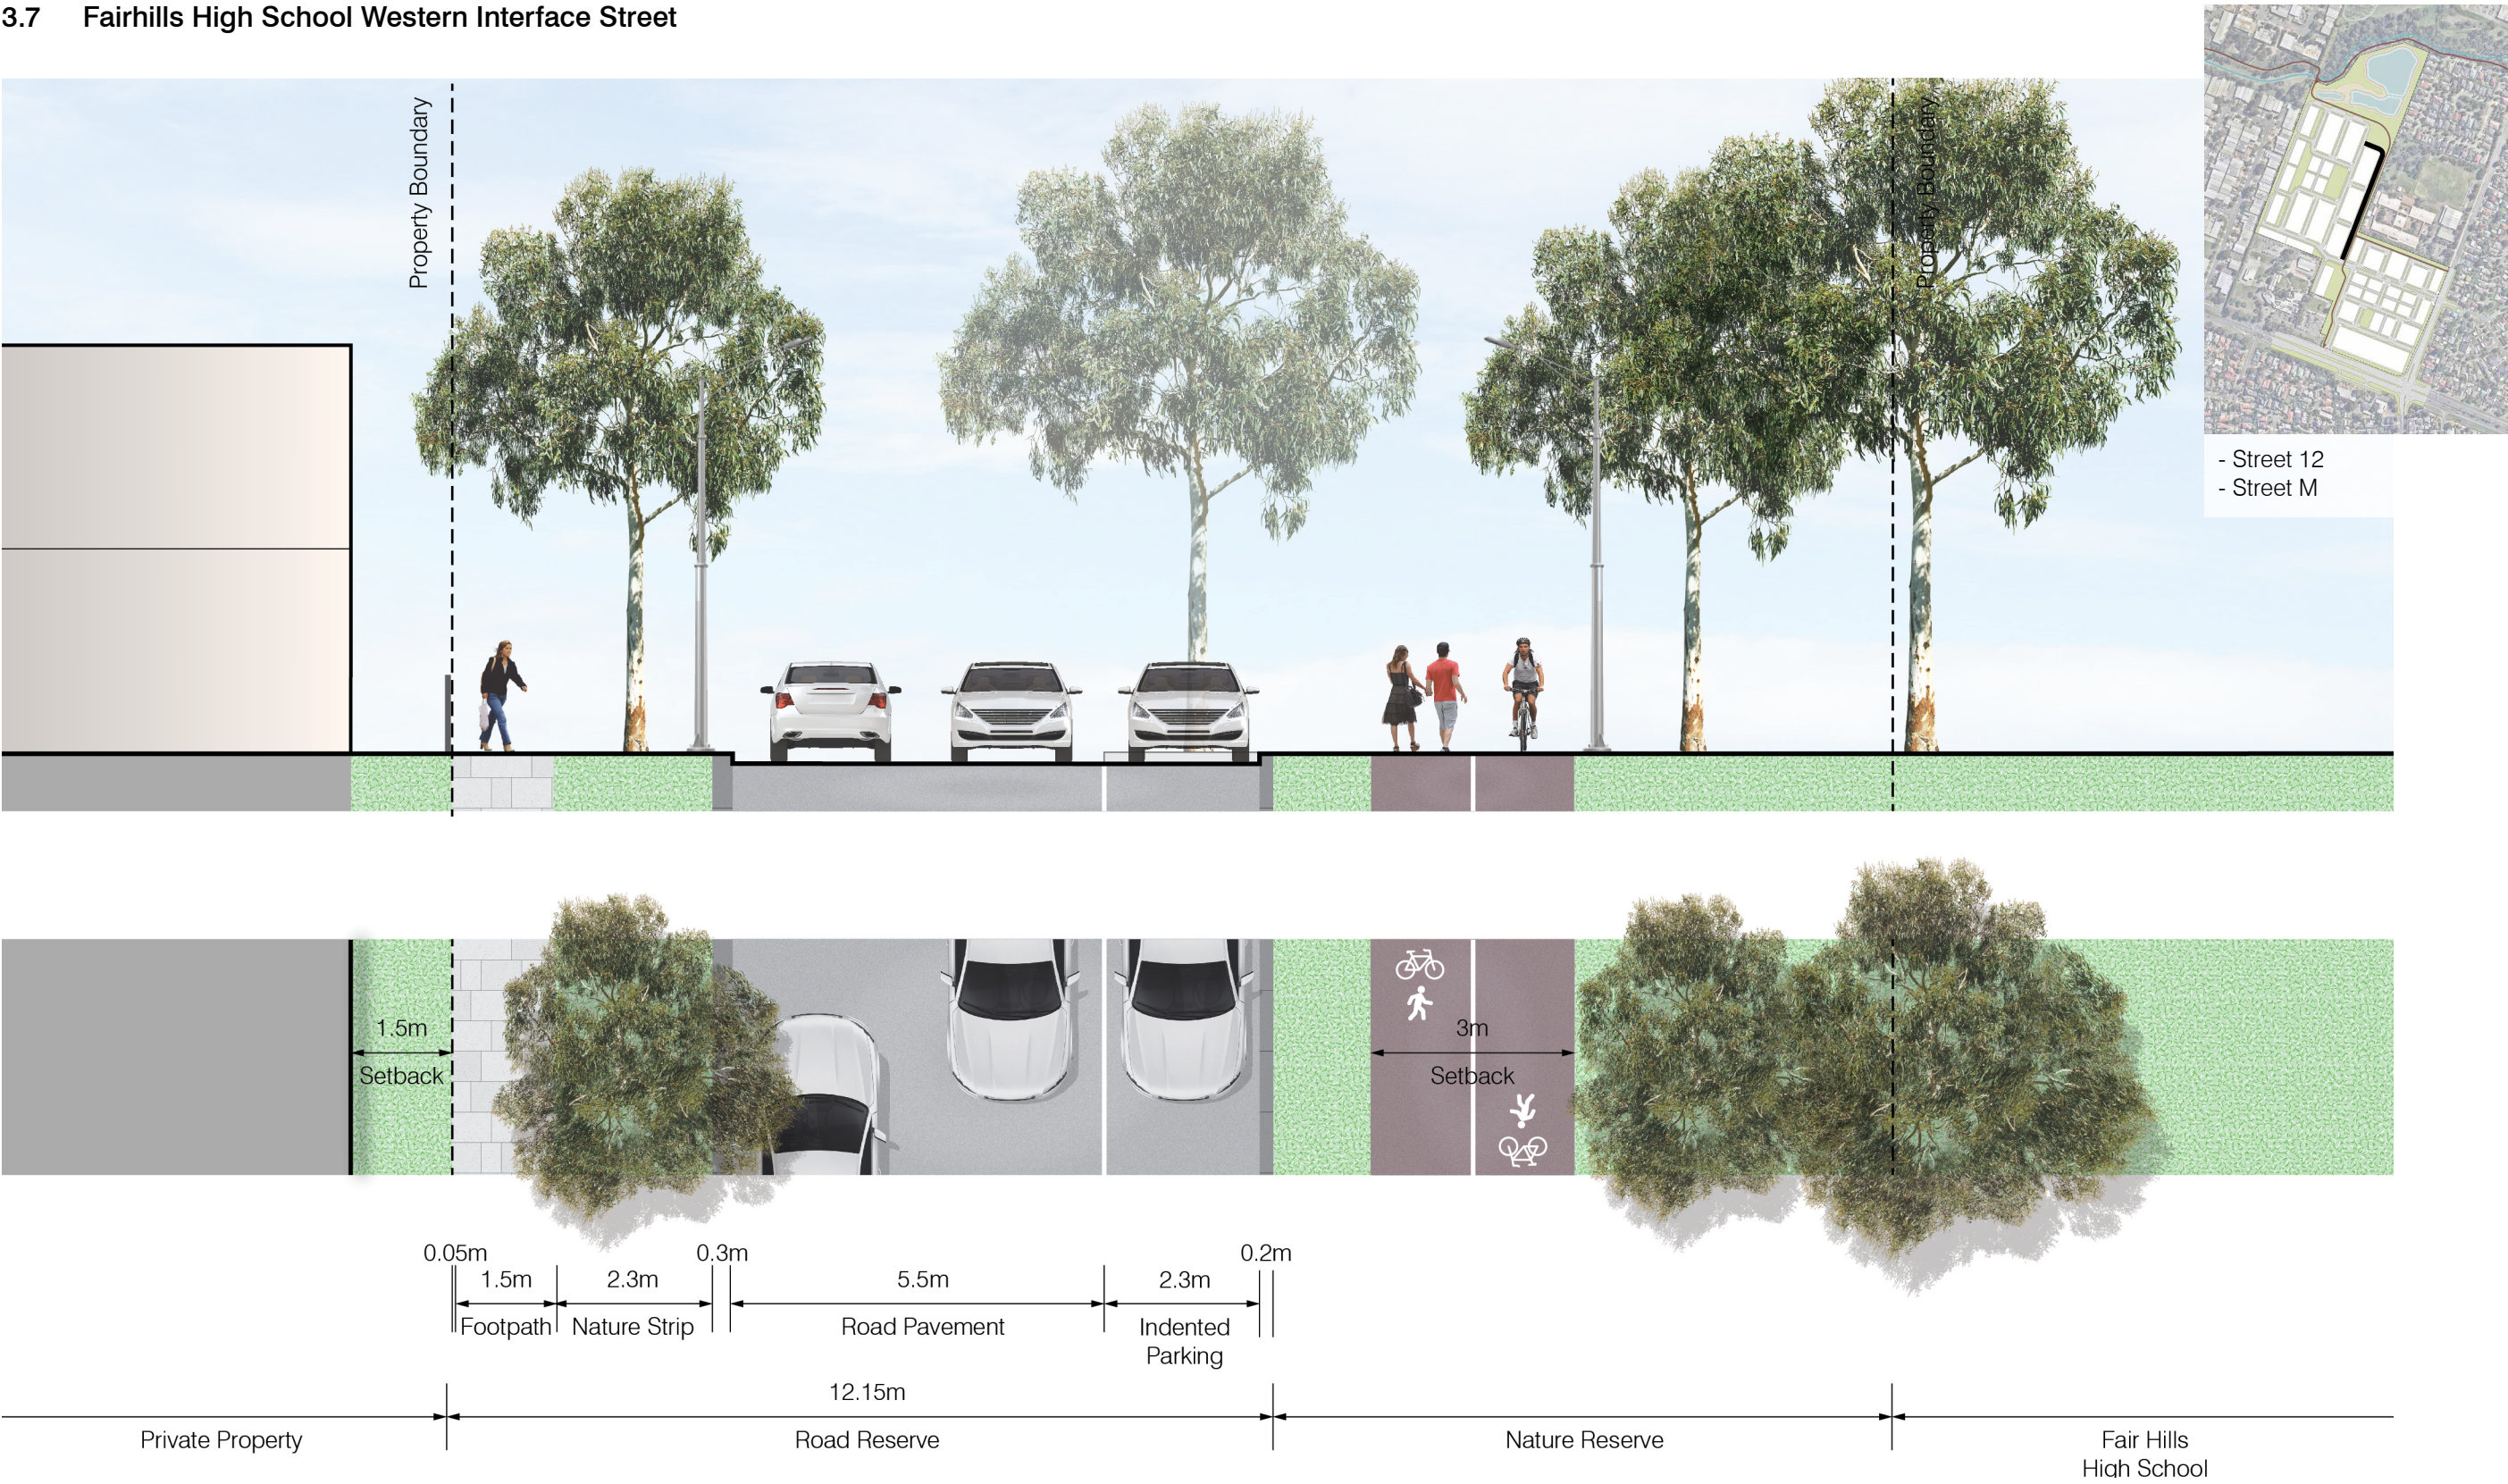


Figure 22: Fairhills High School Western Interface Street