

STREET PROFILES

3.8 Wetlands Interface Street

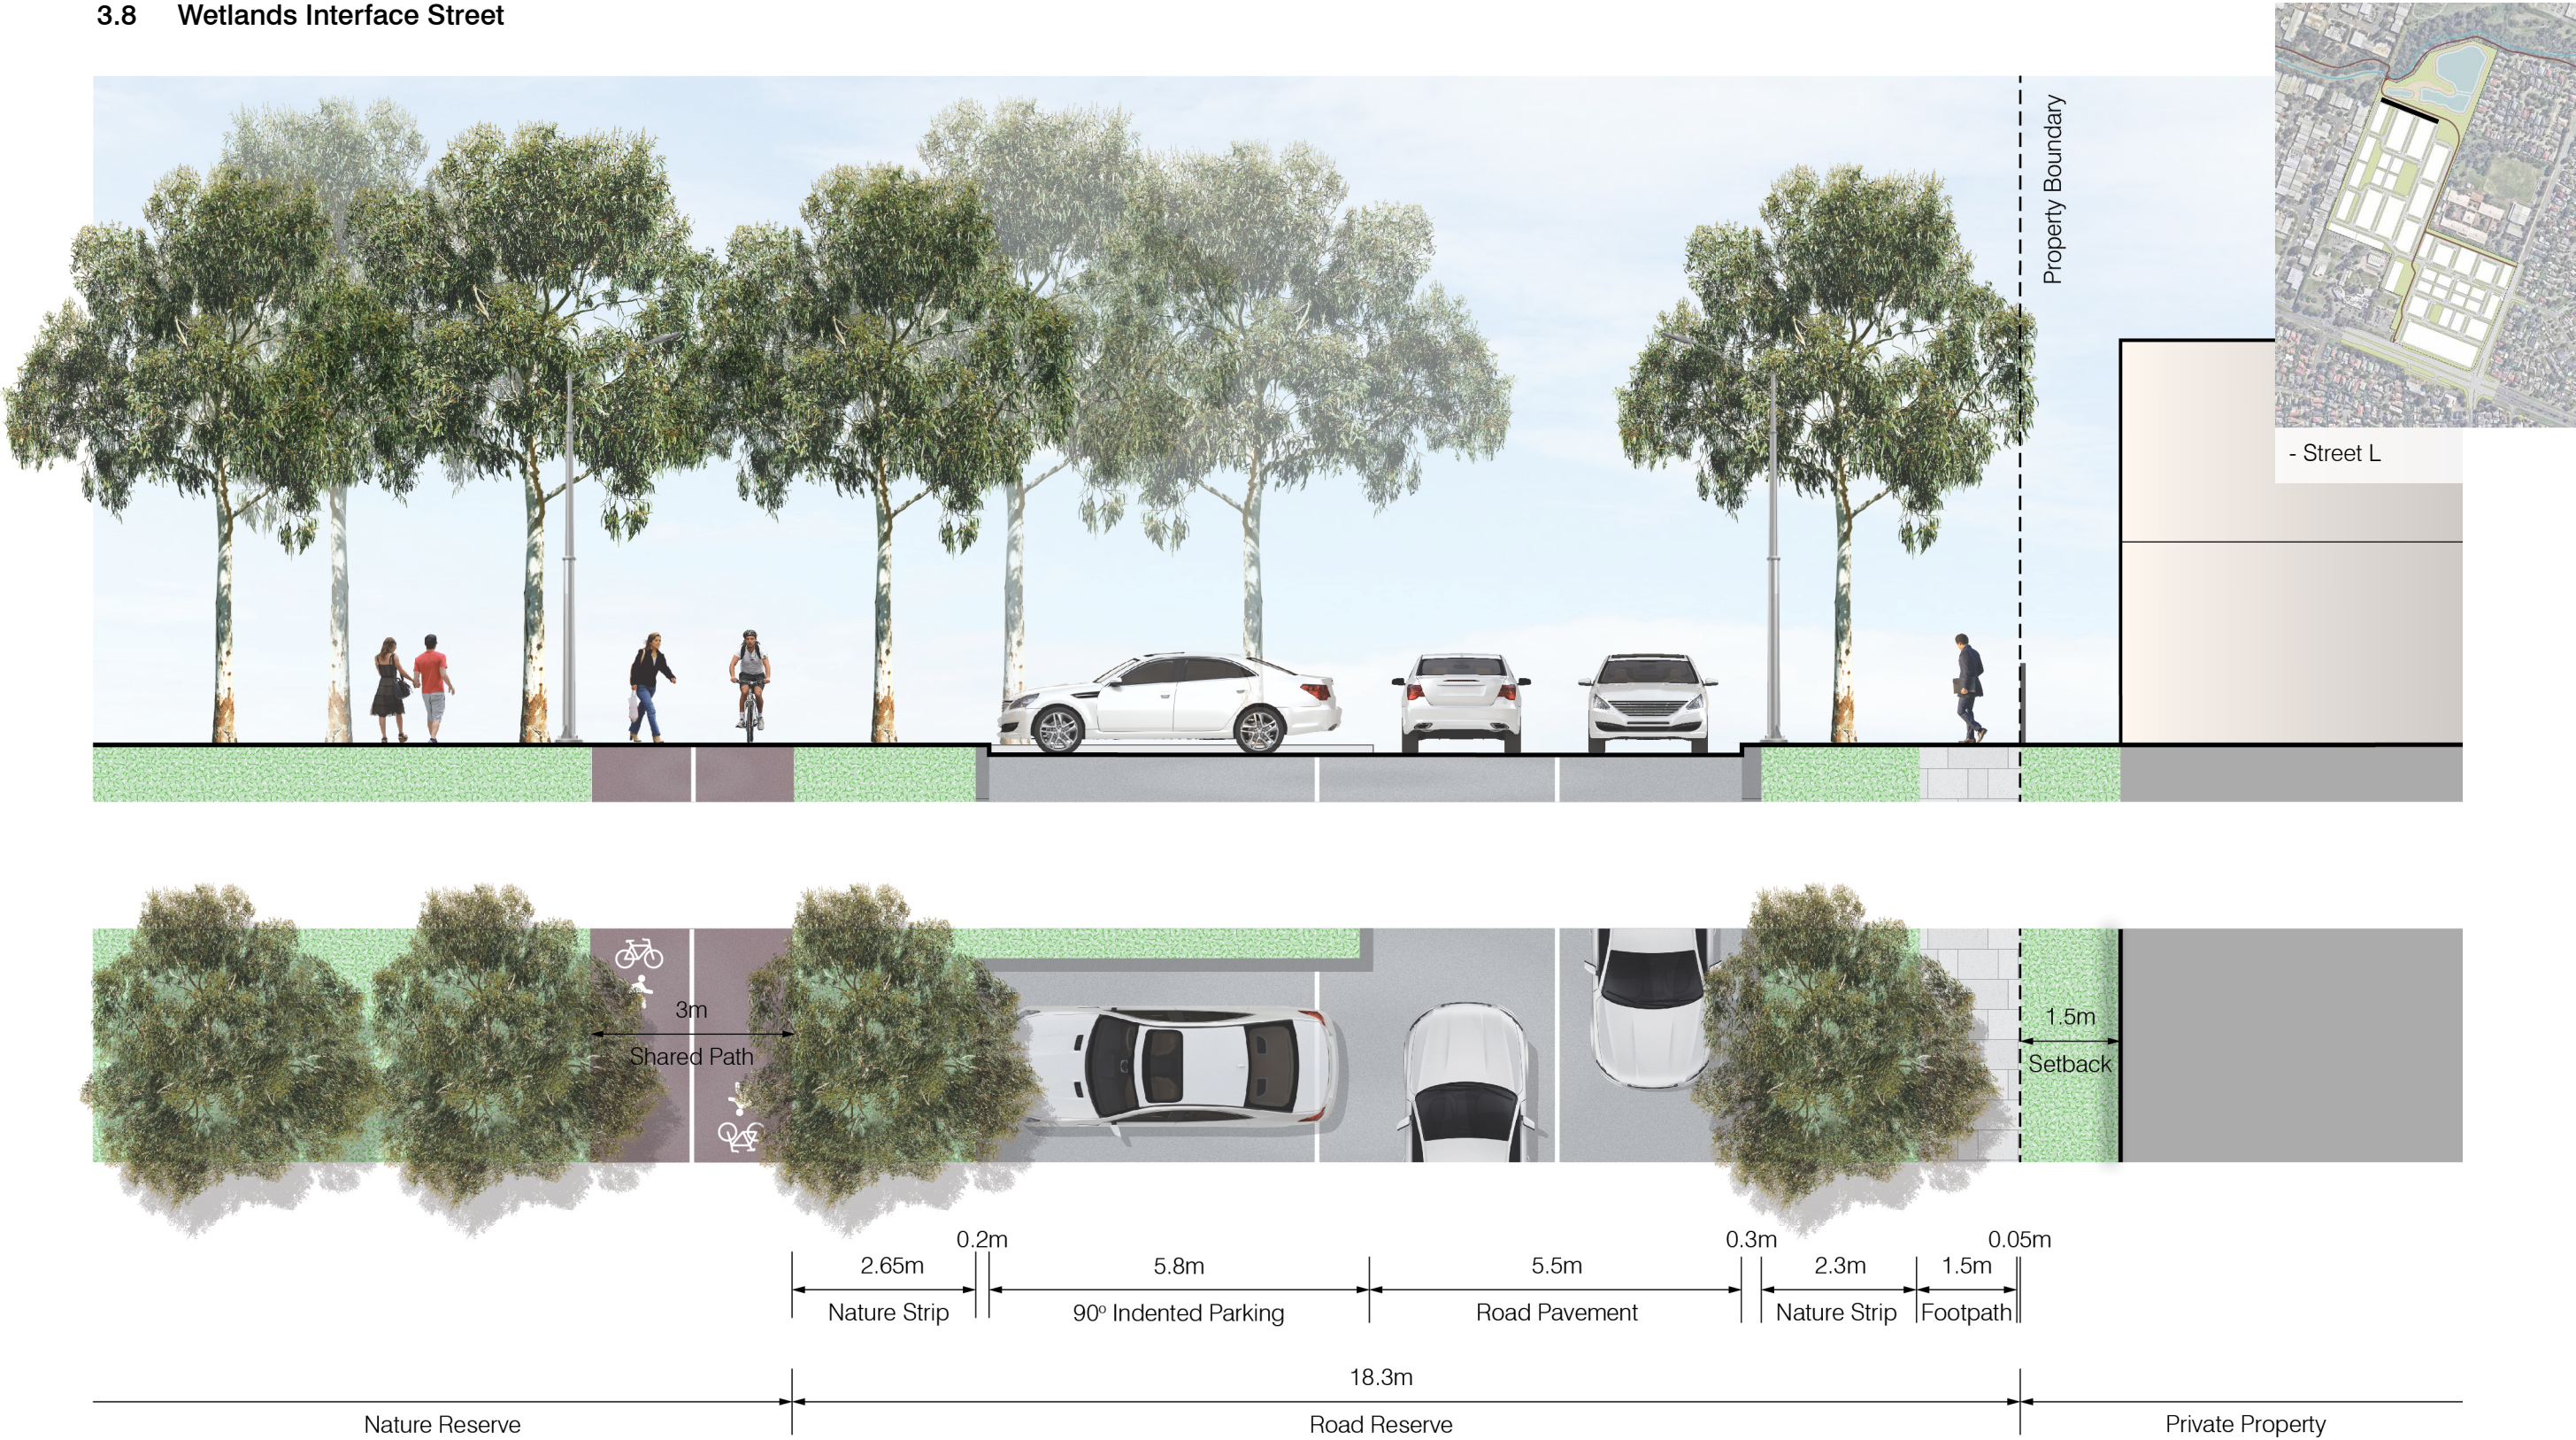


Figure 23: Wetlands Interface Street



STREET PROFILES

3.9 Linear Park Interface Street

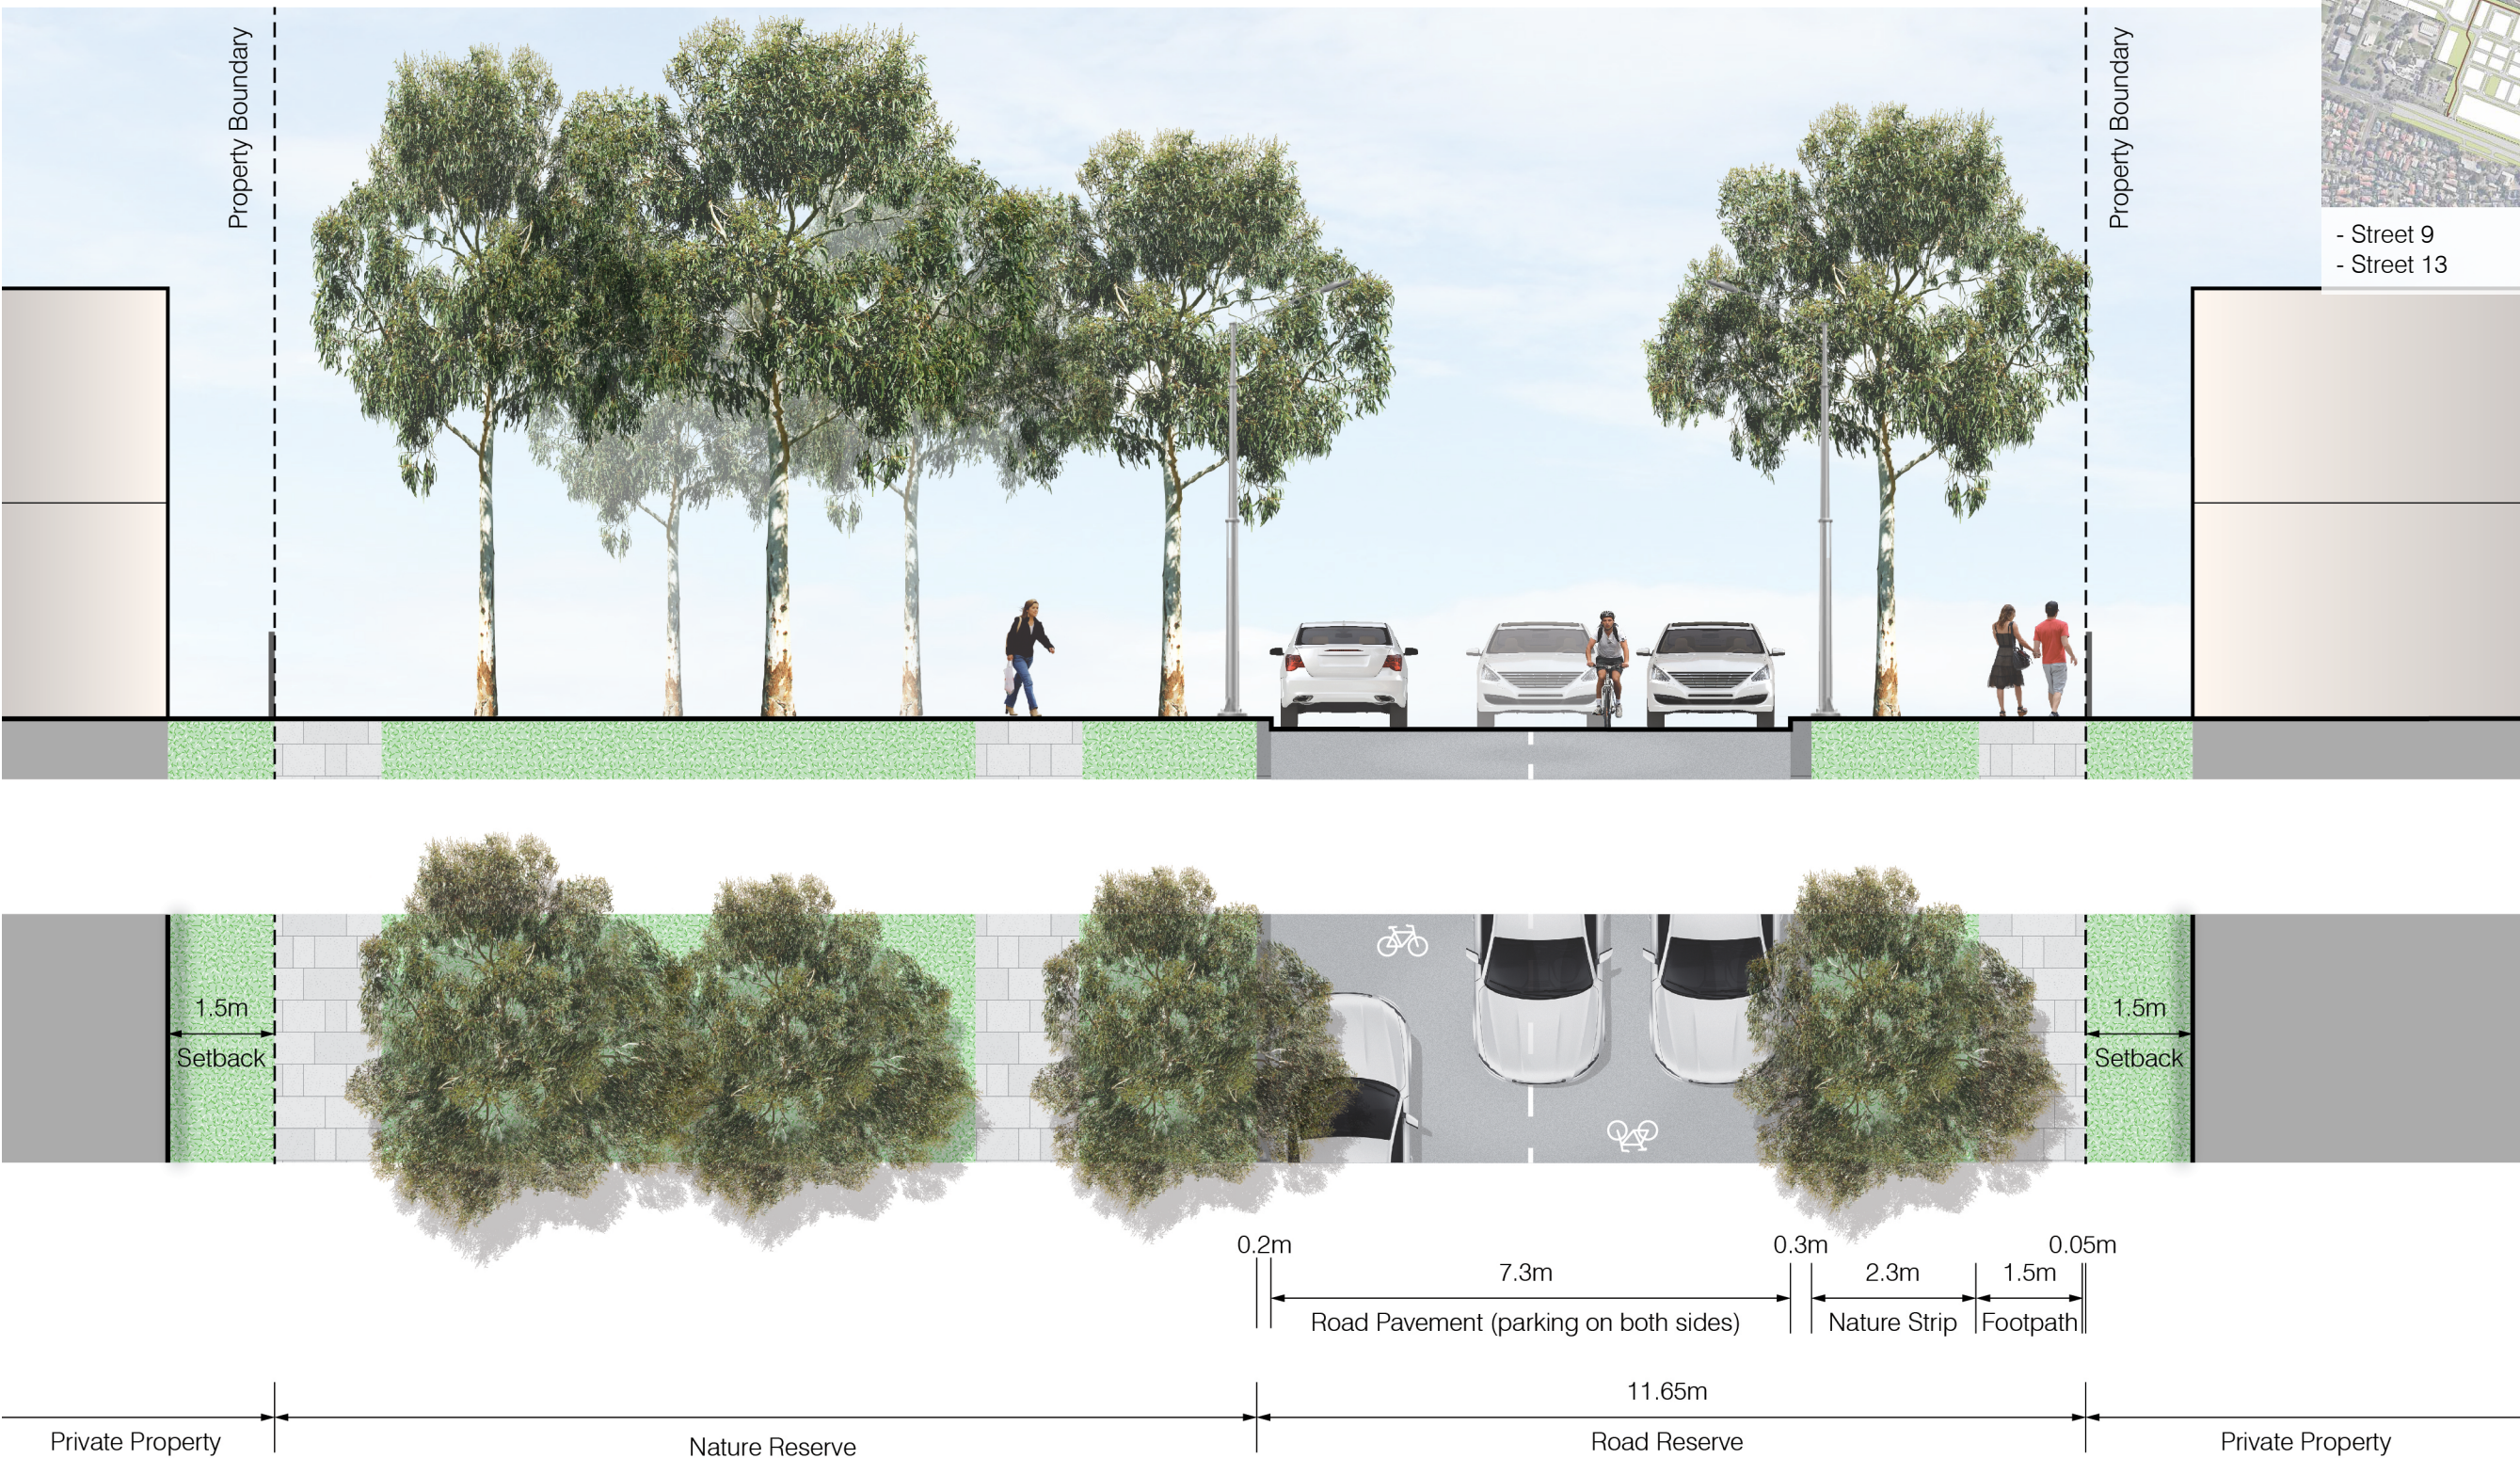


Figure 24: Linear Park Interface Street



STREET PROFILES

3.10 Industrial Precinct Interface Laneway

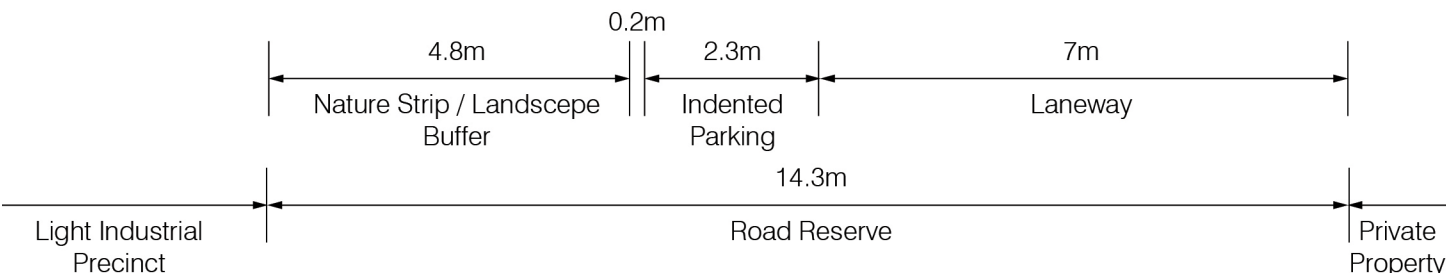
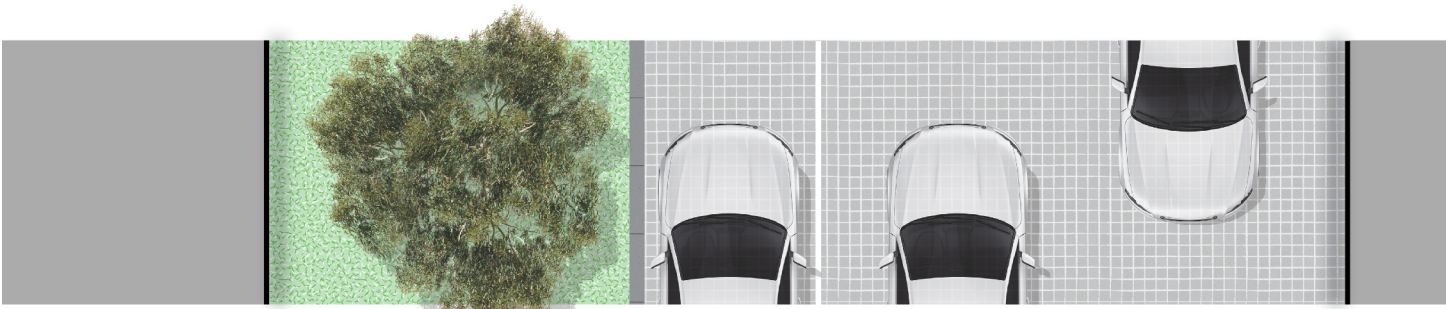


Figure 25: Industrial Precinct Interface Laneway

3.11 Typical Laneway




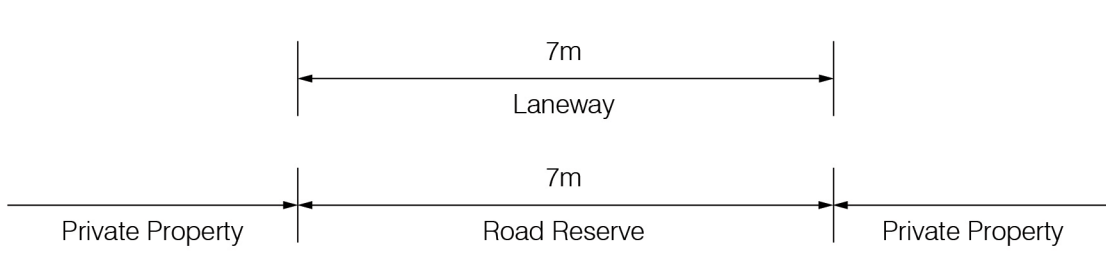


Figure 26: Typical Laneway

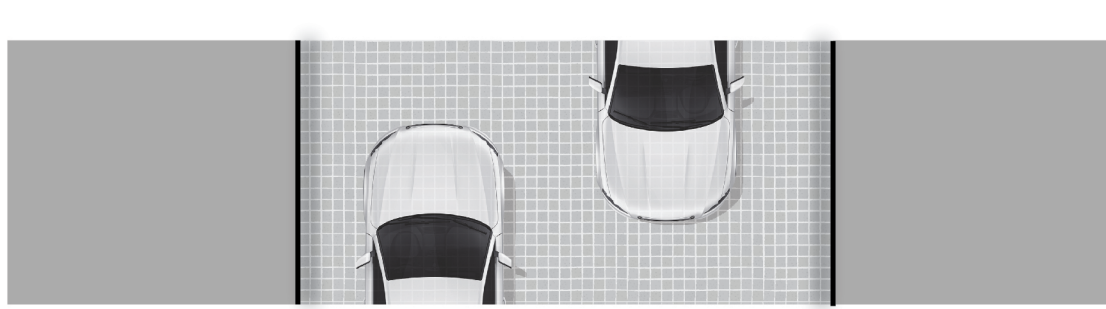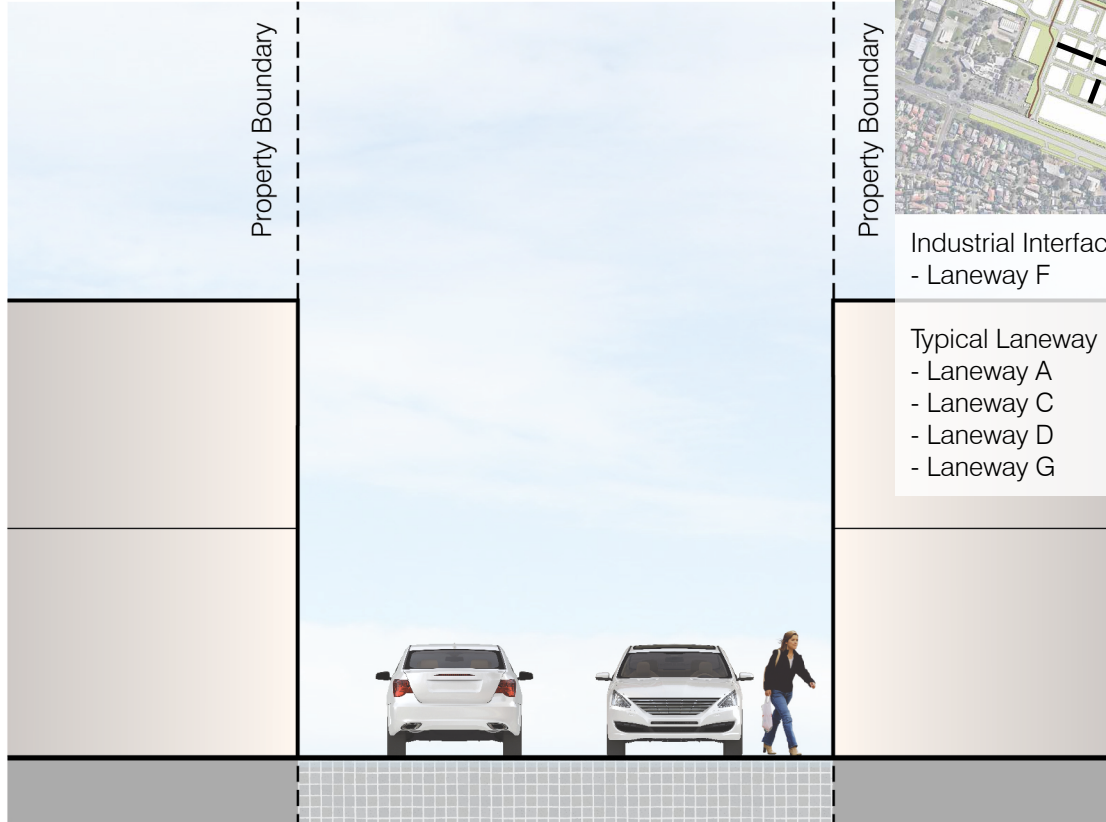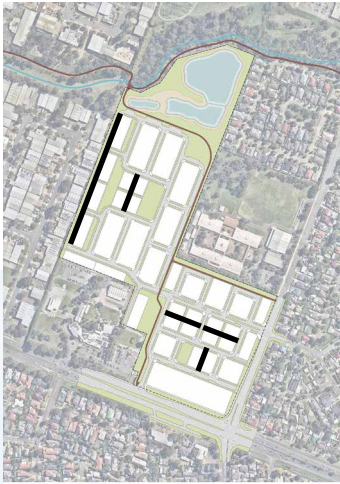

Industrial Interface - Laneway F

- Typical Laneway
- Laneway A
- Laneway C
- Laneway D
- Laneway G