


ADVERTISED DOCUMENT - This document has been copied and made available for the sole purpose of enabling its consideration and review as part of a planning process under the Planning and Environment Act 1987. This information must not be used for any purpose which may breach any copyright.

**SIGN SCHEDULE**

- #2  R1-2
- #14  R2-2(R)
- #15  R5-20(L) R5-35(R)
- #16  R5-35(LR)
- #17  G8-8
- #18  G8-8
- #19  R5-20(L)
- #20  R2-10

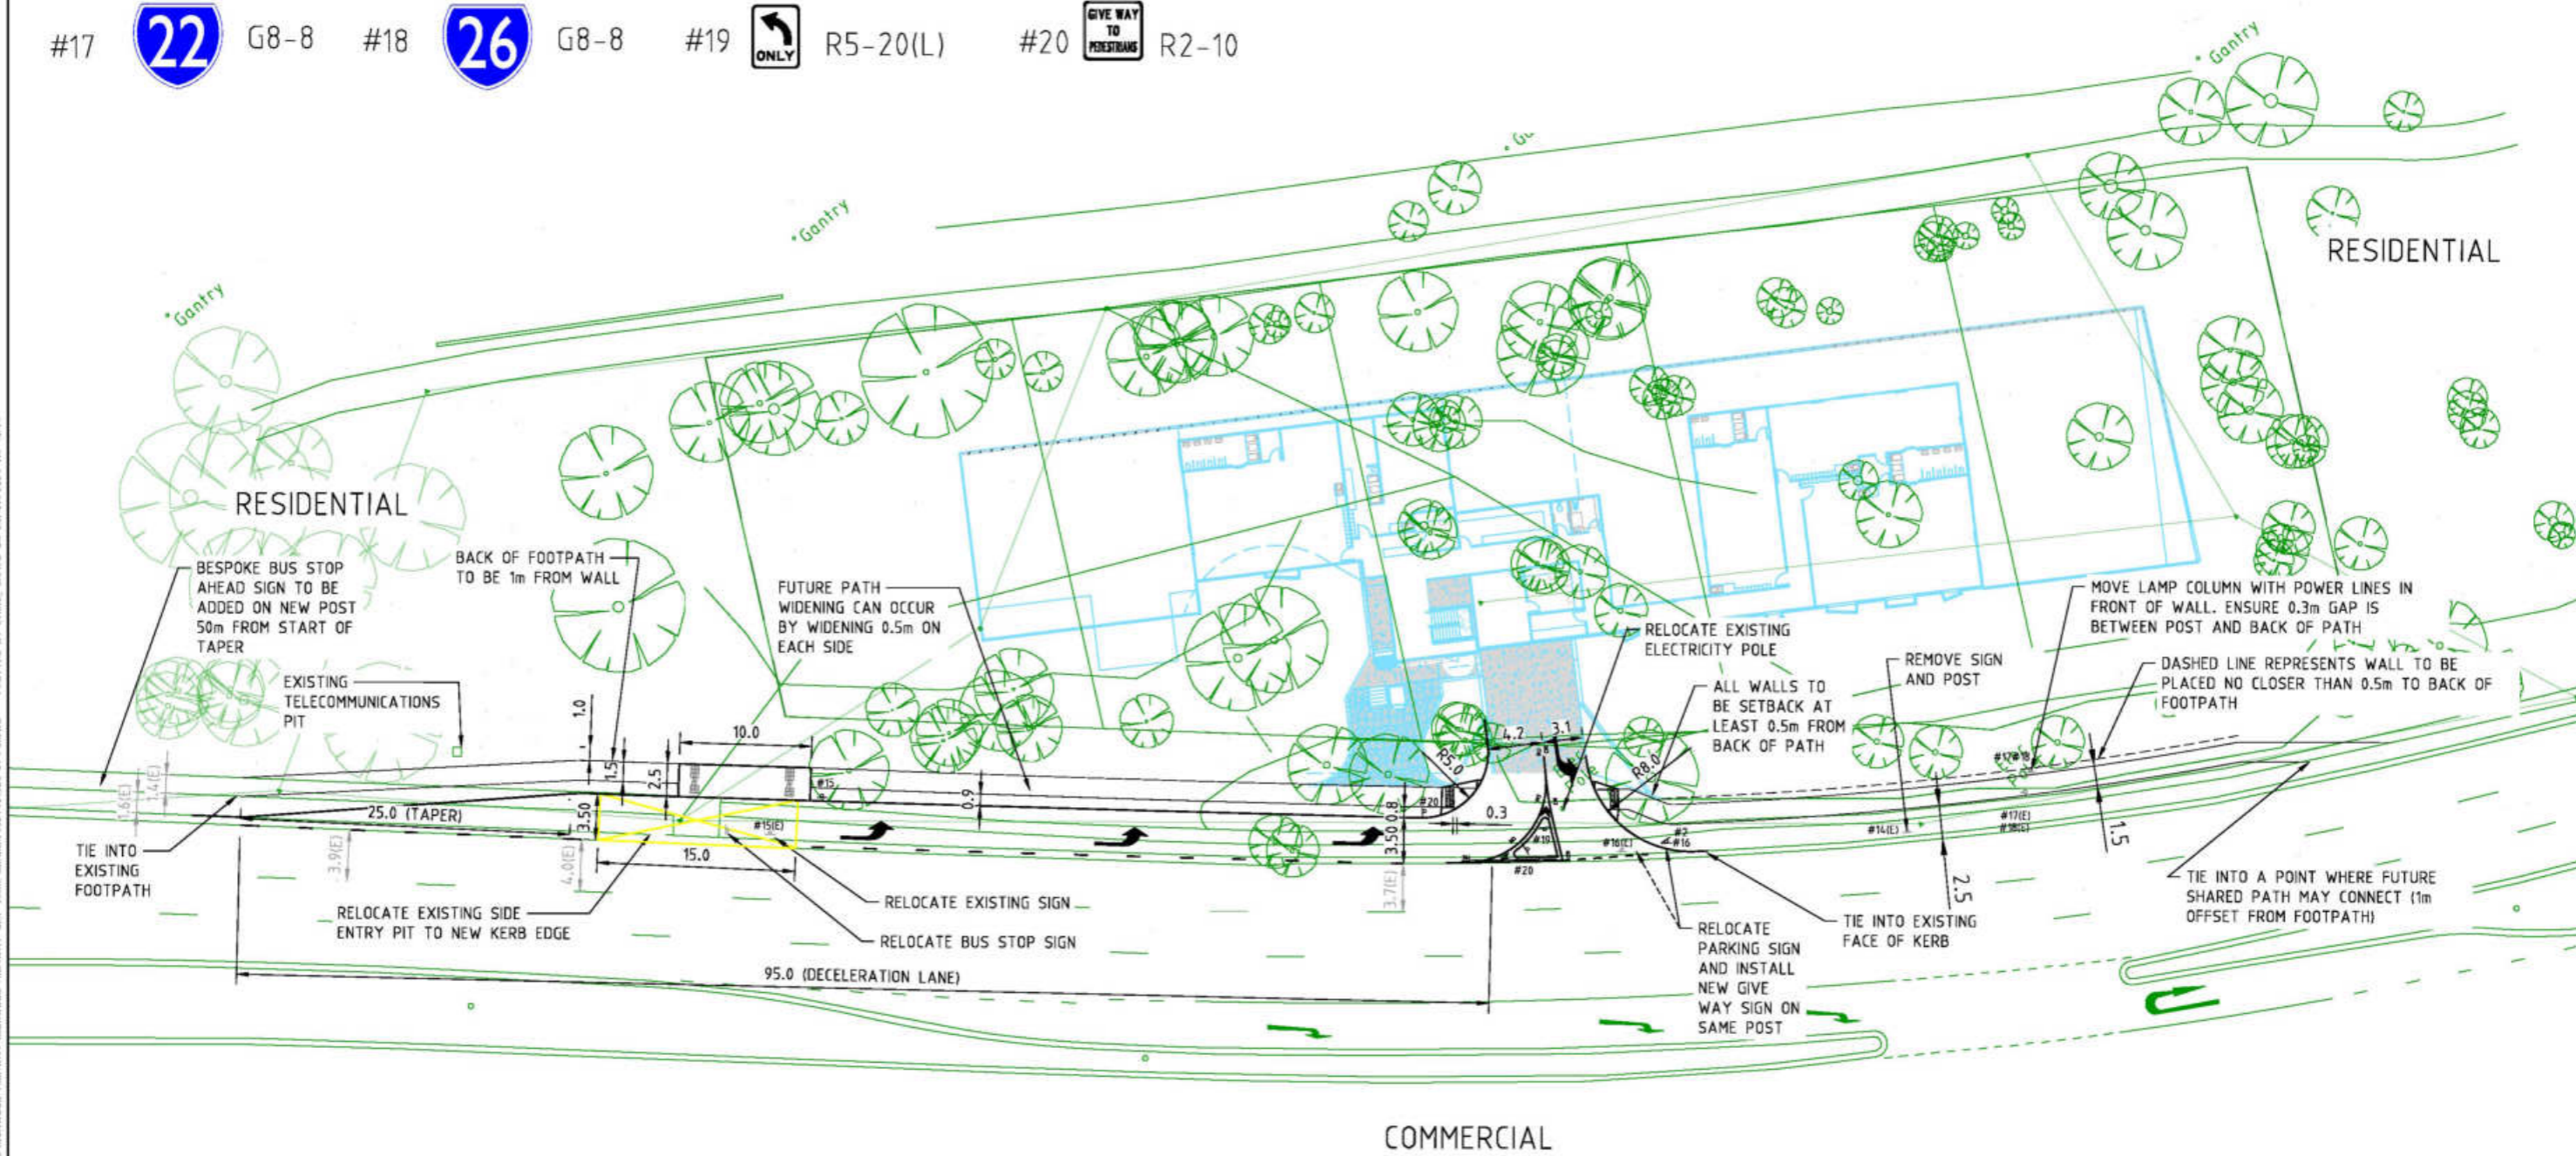

AMENDMENTS	BY	CHK	APP
F3 30.08.24			
F2 26.07.24			
F1 31.05.24			
DATE	DESCRIPTION		

- GENERAL NOTES**
- ALL DIMENSIONS AND RADII ARE IN METRES AND ARE TO THE FACE OF KERB AND CHANNEL.
  - BASE INFORMATION OBTAINED FROM FEATURE AND LEVEL SURVEY FROM WEBSTER SURVEY GROUP DRAWING 1533102-2.dwg DATED 14 DECEMBER 2015. STANTEC DOES NOT TAKE ANY RESPONSIBILITY FOR THE ACCURACY OF THE EXISTING CONDITIONS BASE ON WHICH THE SETOUT DETAIL IS BASED. PRIOR TO COMMENCEMENT OF CONSTRUCTION, THE EXISTING CONDITIONS INCLUDING UNDERGROUND SERVICES SHOULD BE VERIFIED ON SITE.
  - DECLARED MAIN ROAD - BURWOOD HIGHWAY - SPEED ZONE 80KM/H
  - DESIGN VEHICLE - B99 CAR CHECKING VEHICLE - 8.8m SERVICE VEHICLE

DESIGNED	DESIGN CHECK
DRAWN	DRAFTING CHECK
APPROVED BY	DATE APPROVED FOR INITIAL ISSUE
	31 MAY 2024
SCALE 0 2.5 5 10	CAD FILE NO.
A3	304401565-01-F3.dwg





**WARNING**  
BEWARE OF UNDERGROUND SERVICES  
THE LOCATIONS OF UNDERGROUND SERVICES ARE APPROXIMATE ONLY AND THEIR EXACT POSITION SHOULD BE PROVEN ON SITE. NO GUARANTEE IS GIVEN THAT ALL EXISTING SERVICES ARE SHOWN.

**PRELIMINARY PLAN**  
FOR DISCUSSION PURPOSES ONLY  
SUBJECT TO CHANGE  
WITHOUT NOTIFICATION

CLIENT TAG- FERNTREE GULLY PTY LTD			
1157-1165 BURWOOD HIGHWAY UPPER FERNTREE GULLY			
<b>FUNCTIONAL LAYOUT PLAN</b>			
MAP REF.	DRAWING NO.	SHEET	ISSUE
74/D5	304401565-01-F3	1 OF 2	F3